

FRONT ELEVATION

1

EASTERN ENTRY SIGNAGE

1/2" = 1'-0"



LOUIS CHERRY
ARCHITECTURE
viridian
landscape studio®


DATE:
03/27/2025

SCALE:
1/2" = 1'-0"

TITLE:
SIGN DETAIL

NOTES:

1. PROVIDE SURFACE MOUNT, ADHESIVE APPLIED, BRUSHED FINISH STAINLESS STEEL SIGN LETTERS
2. TEXT HEIGHT: AS INDICATED
3. TEXT FONT: "CANDARA"

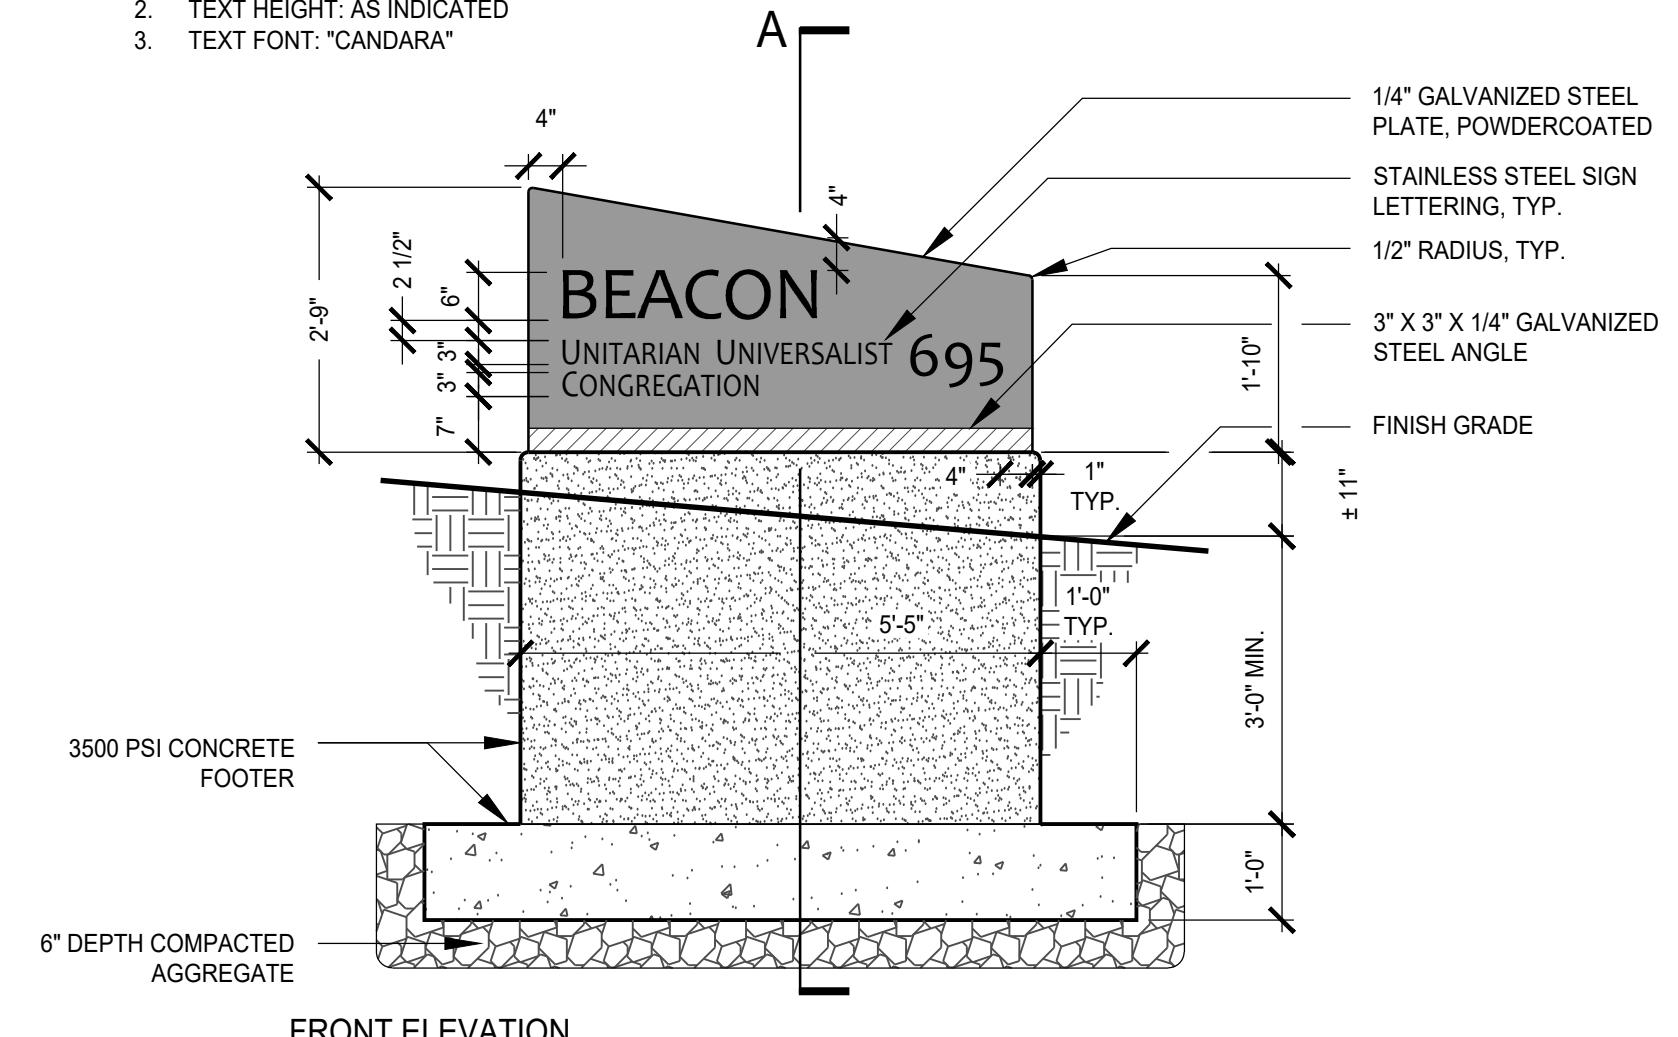

2

WESTERN ENTRY SIGNAGE

1/2" = 1'-0"




LOUIS CHERRY
ARCHITECTURE
viridian
landscape studio®

DATE:
03/27/2025

SCALE:
1/2" = 1'-0"

TITLE:
SIGN DETAIL

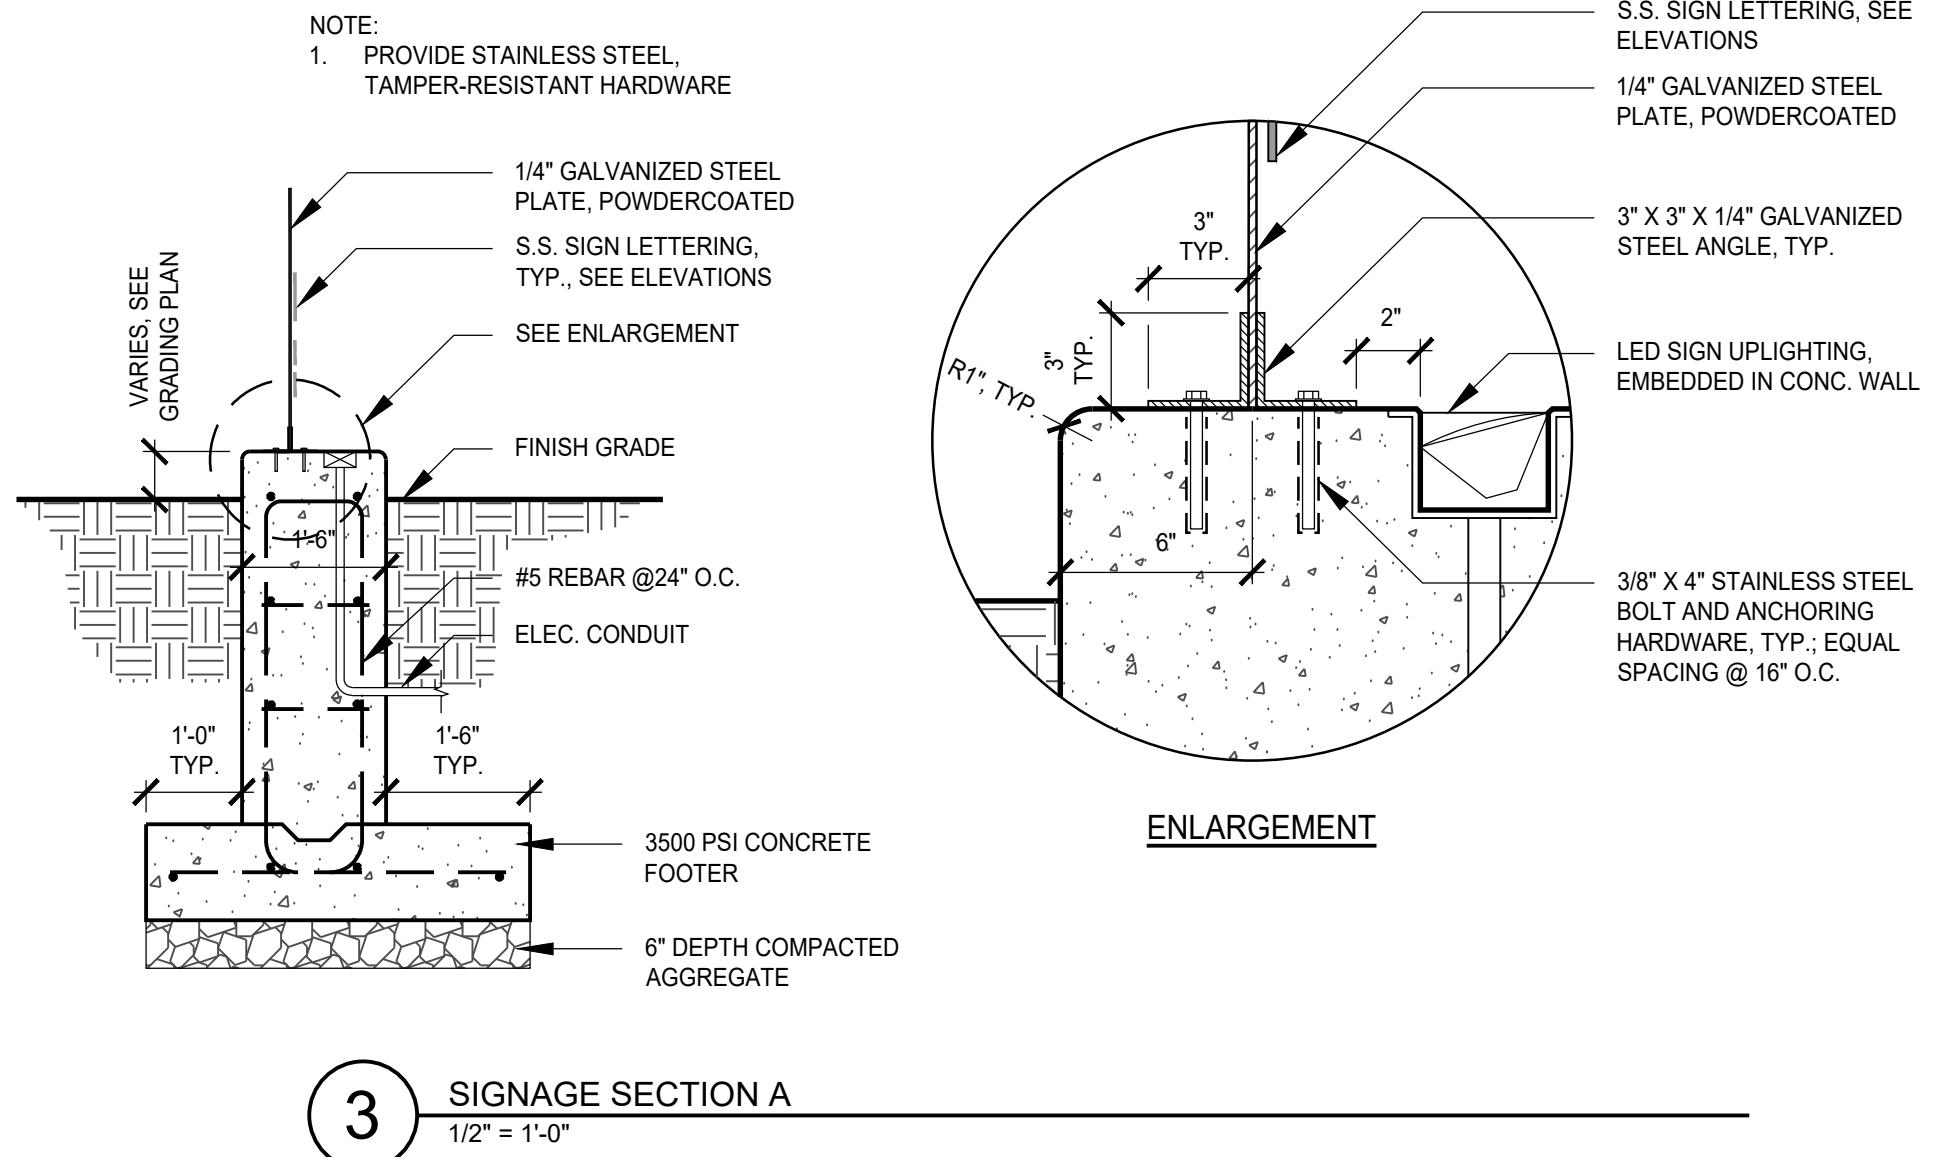

LOUIS CHERRY
ARCHITECTURE
viridian
landscape studio®

DATE:
03/27/2025

SCALE:
1/2" = 1'-0"

TITLE:
SIGN DETAIL