

#### Typical Reinforced Wall Section

Standard Unit - 1" Setback

#### NOTE:

UPON APPROVAL OF VARIANCE, RETAINING WALL WILL BE ENGINEERED TO THE REQUIRED HEIGHT PER SITE PLAN.

#### 4 Reinforced Retaining Wall Section Detail




5 Random Rectangular Engineered Retaining Wall Blocks




3 Post Mount Lantern

Scale: NTS

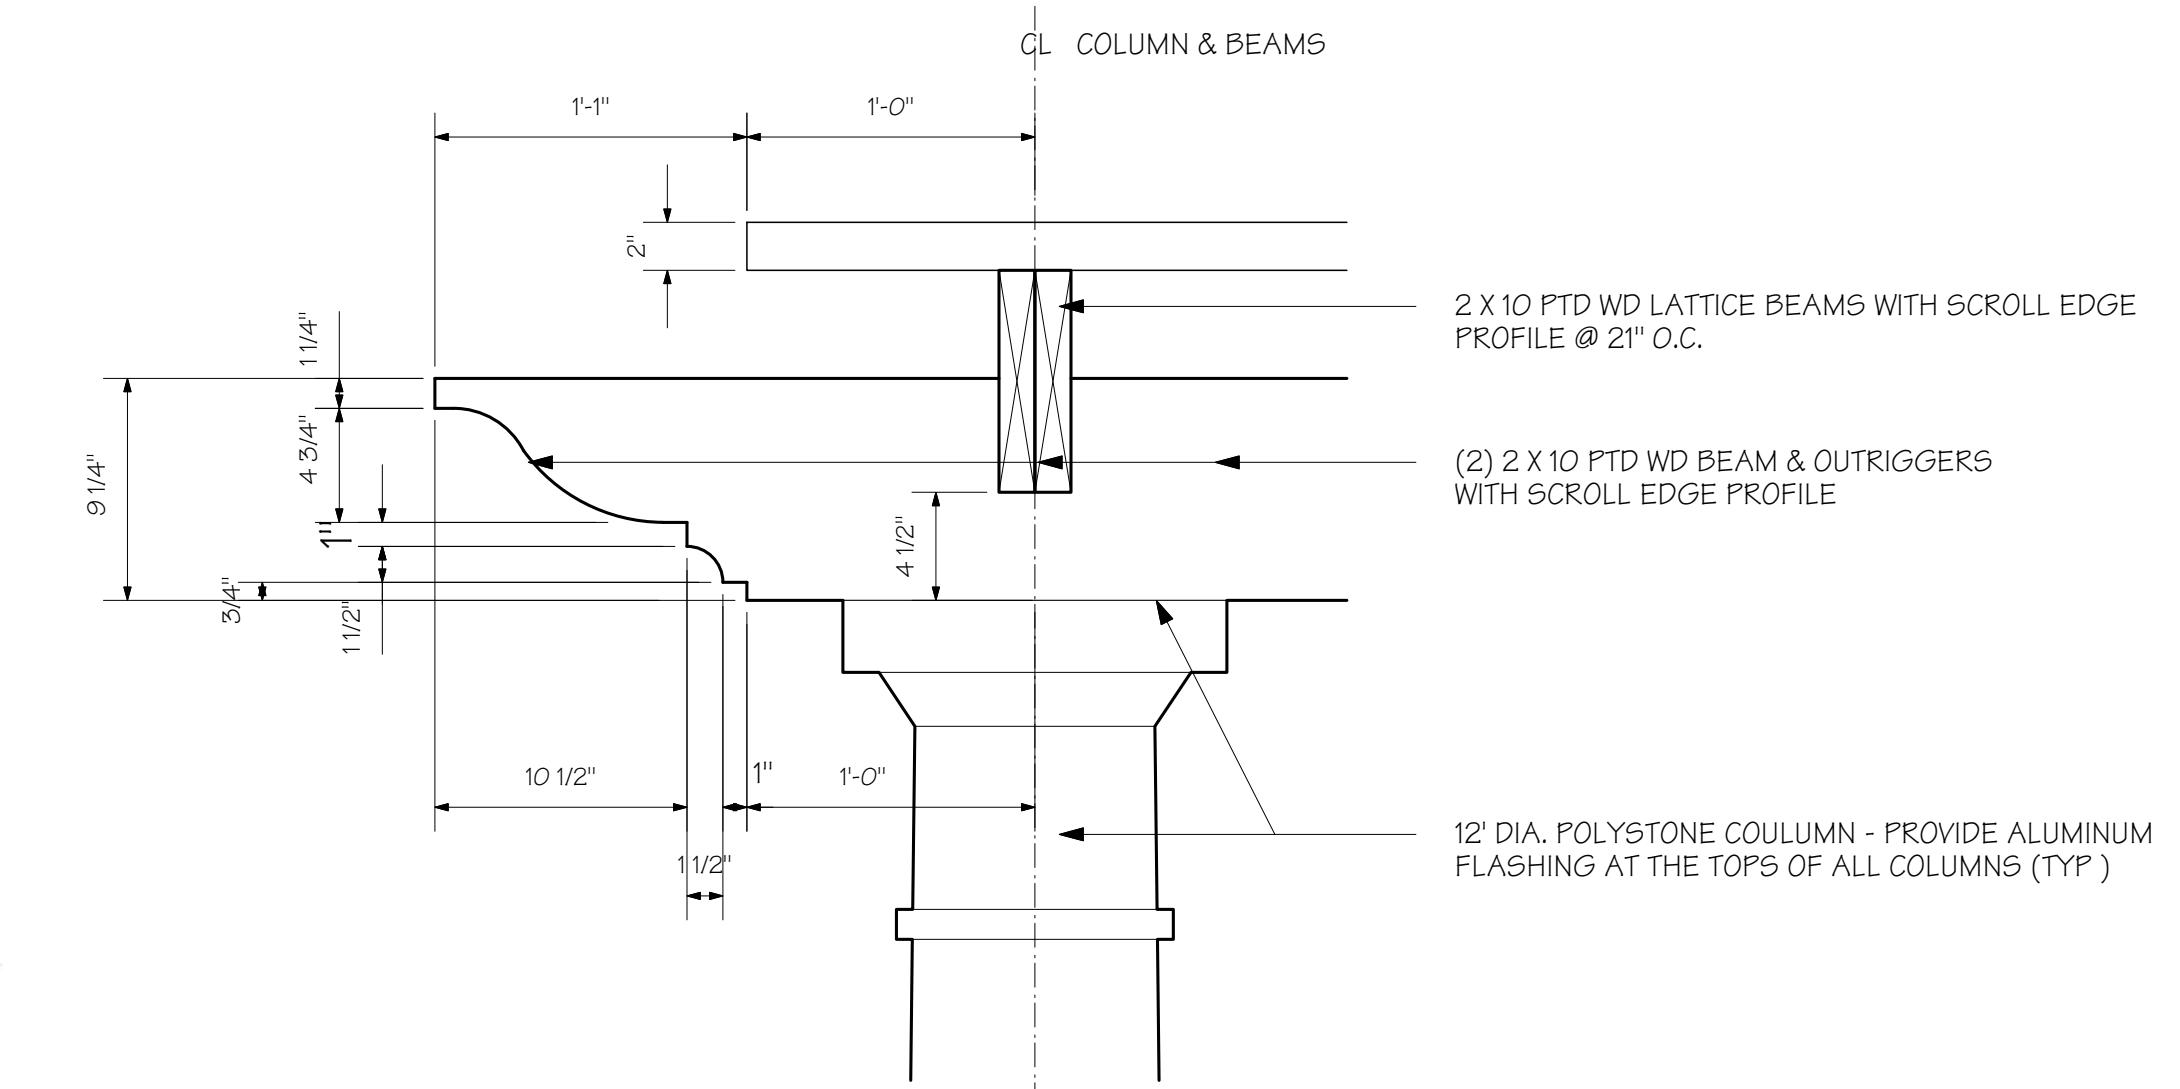

2 Arbor Section Detail

Scale: 1-1/2" = 1'-0"

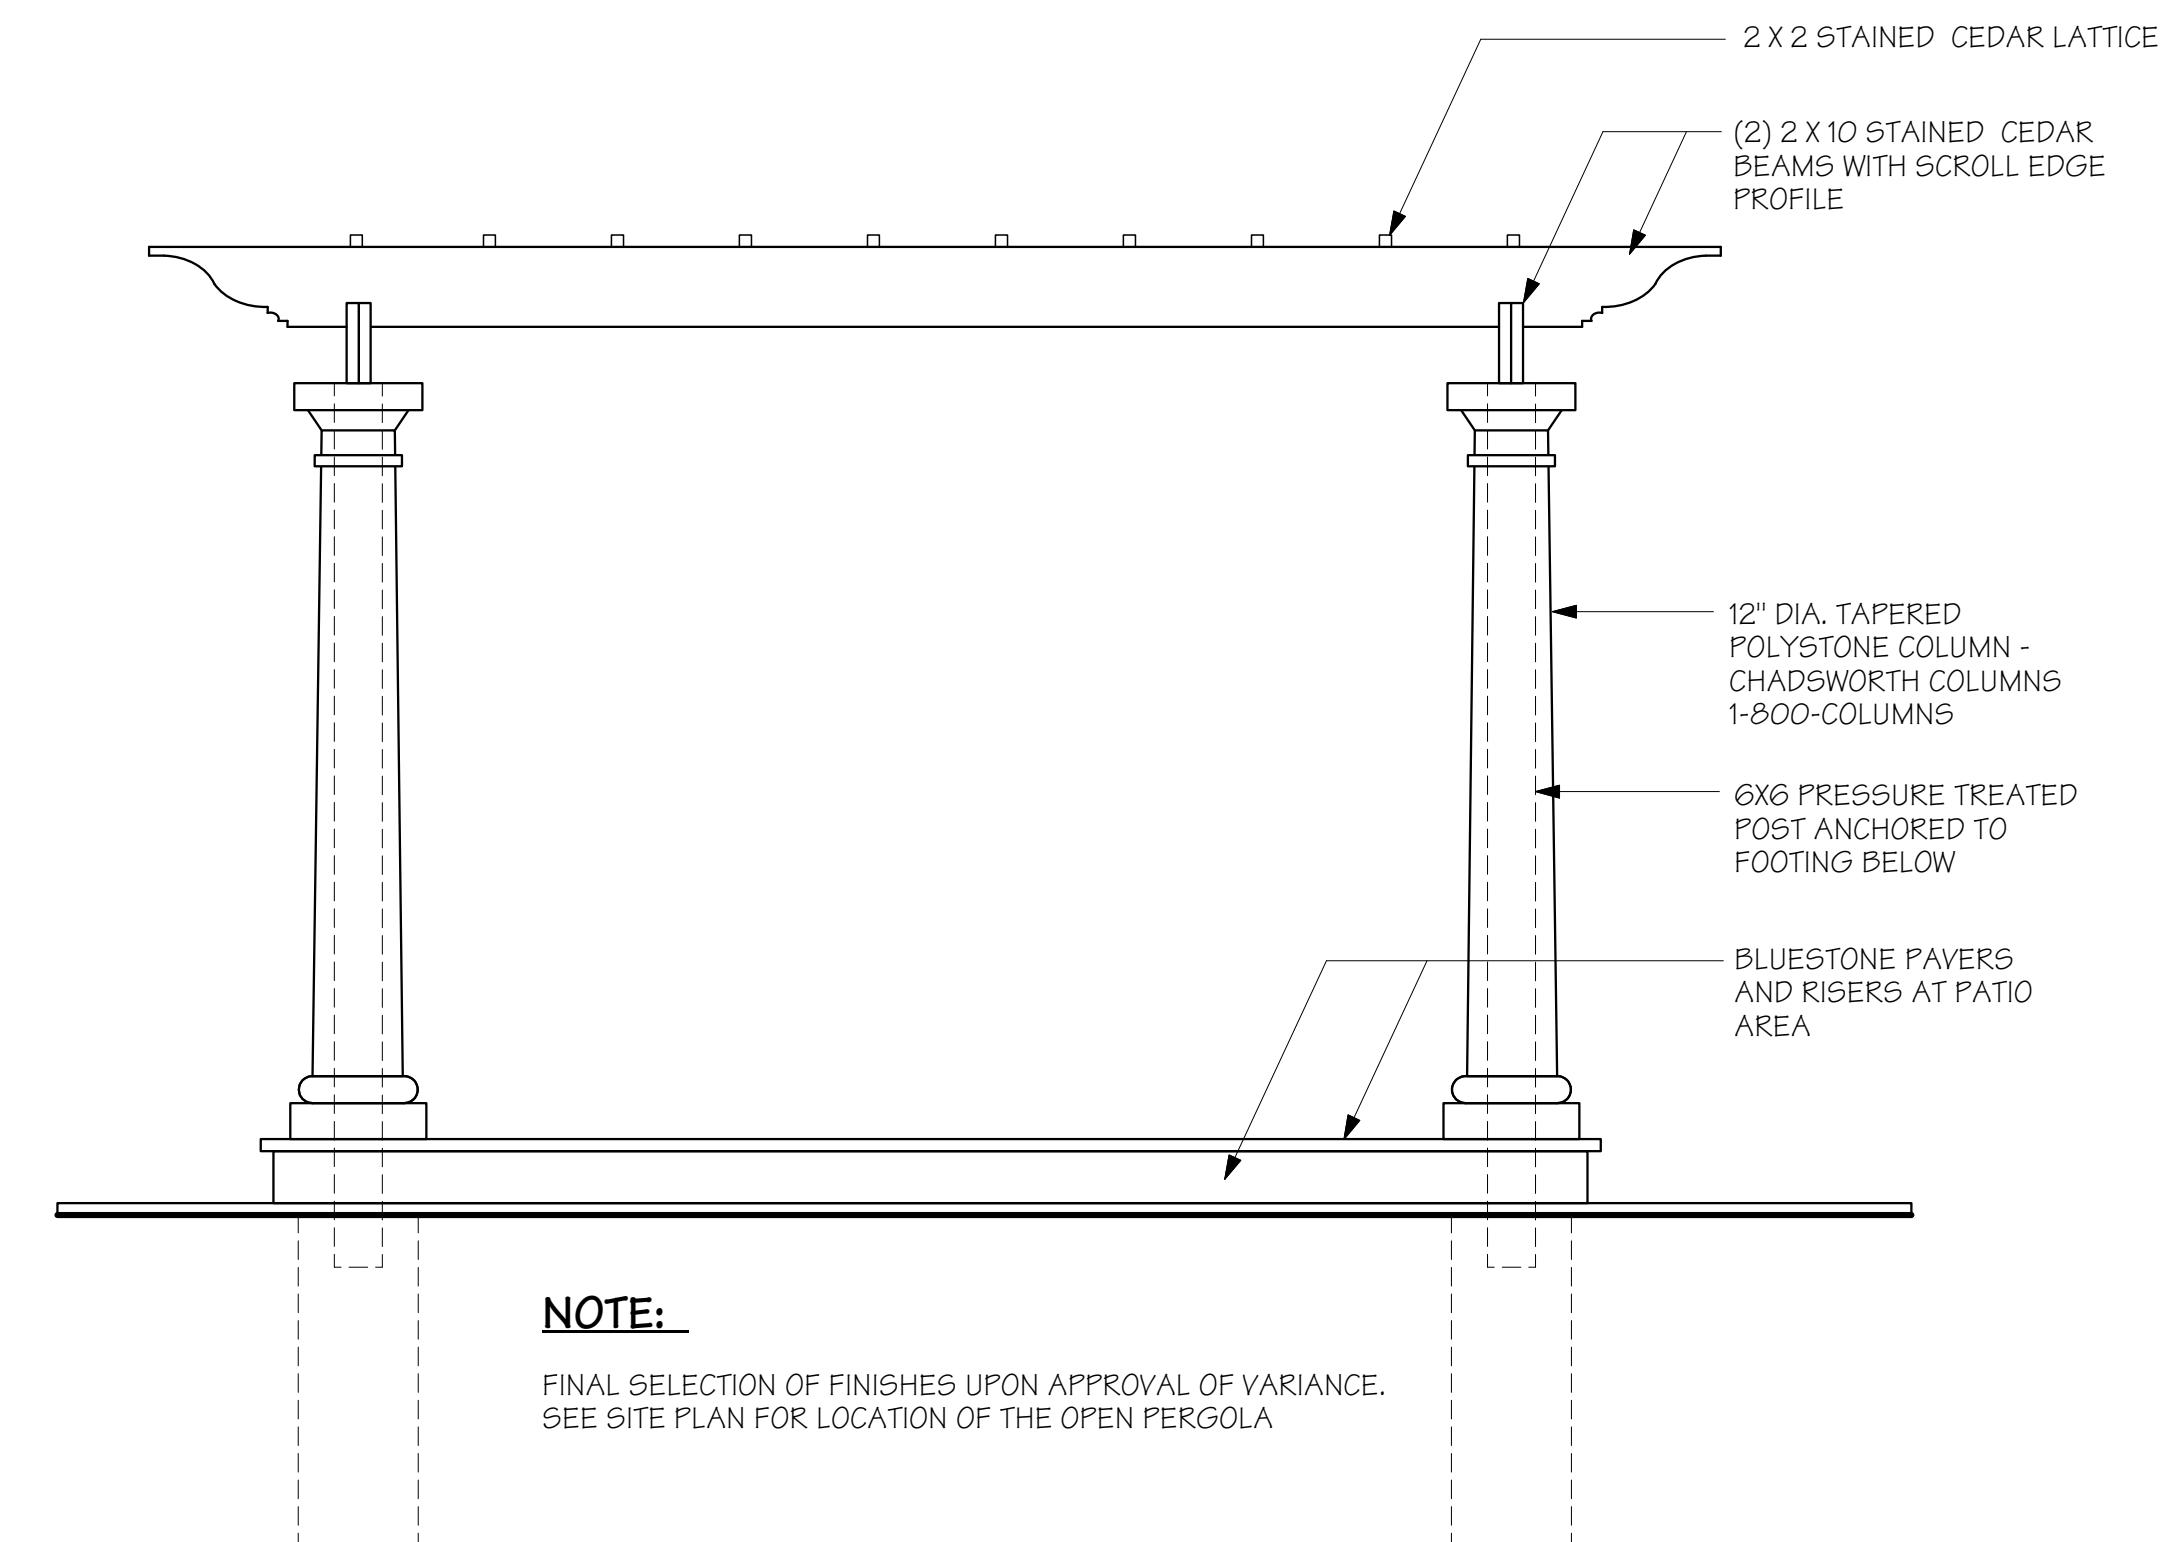

#### NOTE:

FINAL SELECTION OF FINISHES UPON APPROVAL OF VARIANCE.  
SEE SITE PLAN FOR LOCATION OF THE OPEN PERGOLA

#### 1 Section/Elevation - Open Pergola

Scale: 1/2" = 1'-0"

APP. COMPLETENESS RE-SUBMIT 09/09/2025  
issue: \_\_\_\_\_  
job number: \_\_\_\_\_  
date: \_\_\_\_\_

JOHN JAMES  
ARCHITECTURE LLC  
  
11 Inwood Place, Maplewood, NJ 07040  
Tel: 973 378 3118 Fax: 973 378 3007  
New Jersey Cert No. 20188

Chizzik  
Pool House

32 Lenox Road  
Summit, NJ  
07901

drawing title:  
Miscellaneous Details:  
Pergola, Retaining Wall  
& Post Mount Lantern

scale: 1/2"=1'-0"

A - 3 1  
© 2025