


FIRST FLOOR

[SEATING LAYOUT 1 - "WORSHIP IN THE ROUND"]

Project No.: 2209
Date 03/26/25
Scale: 1/16" = 1'-0"

**Beacon Unitarian Universalist
Congregation,
Summit, NJ 07901**

**LOUIS CHERRY
ARCHITECTURE**

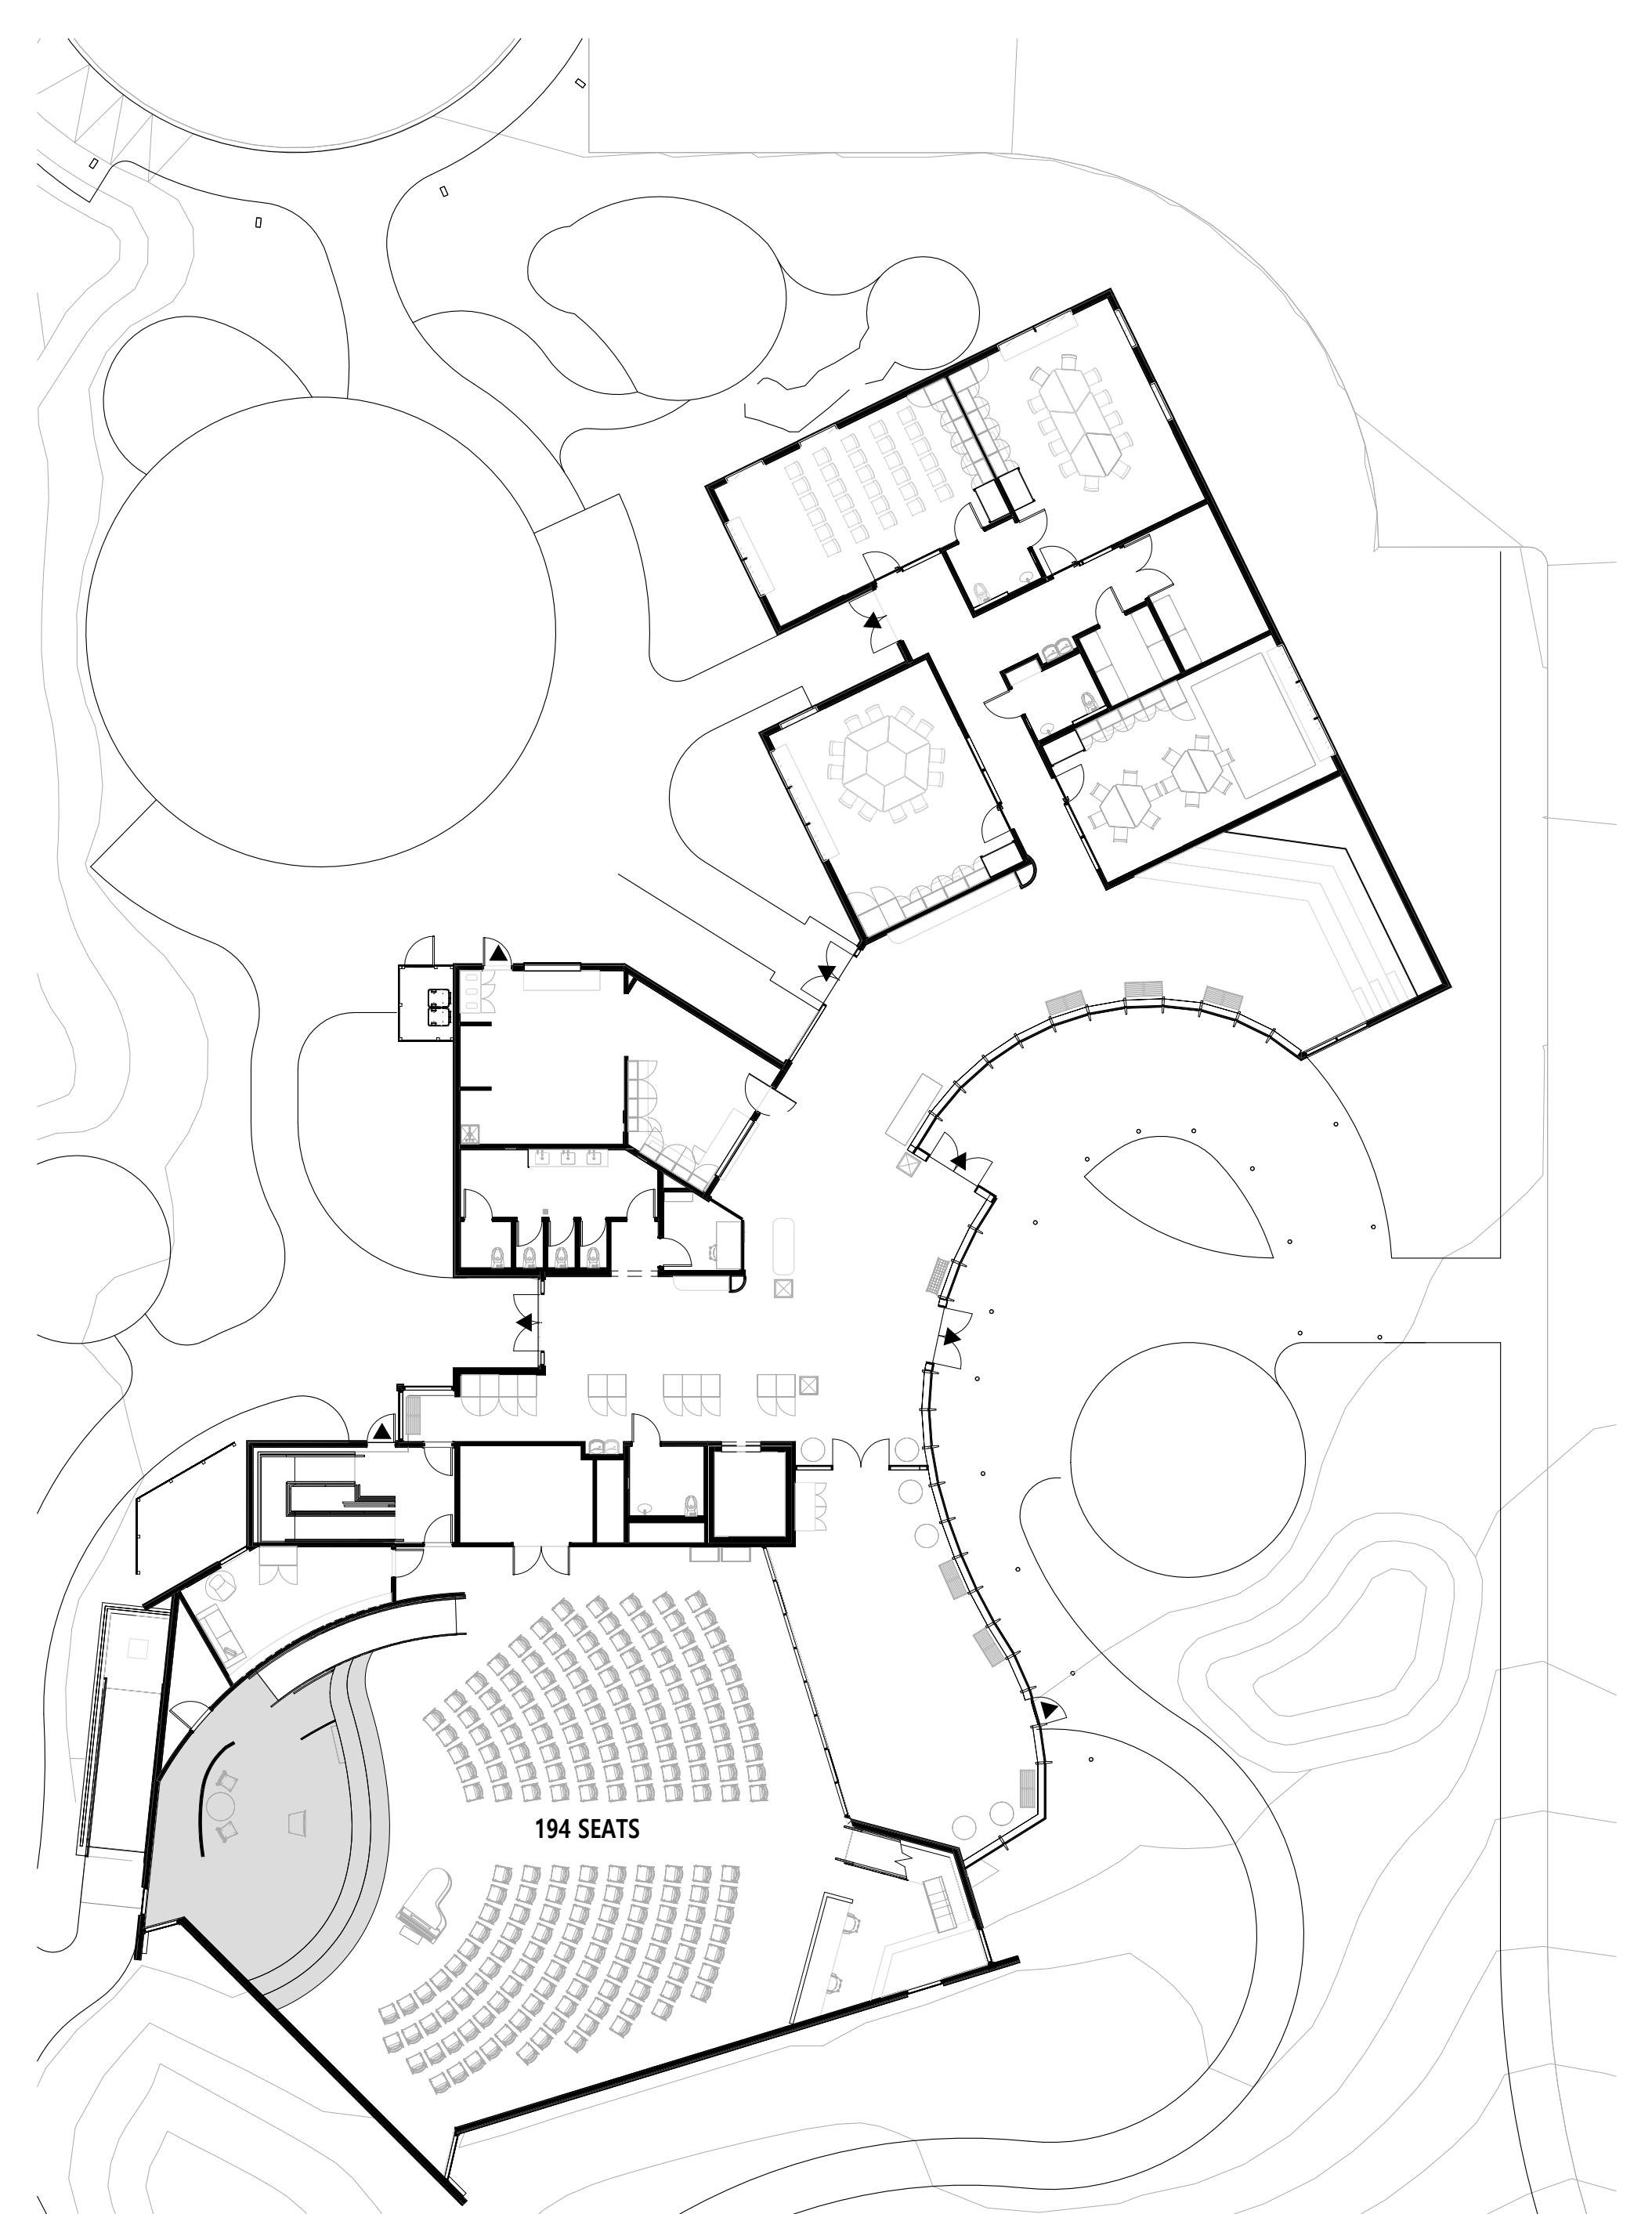


FIRST FLOOR

[SEATING LAYOUT 2 - "AUDITORIUM STYLE"]

Project No.: 2209
Date 03/26/25
Scale: 1/16" = 1'-0"

**Beacon Unitarian Universalist
Congregation,
Summit, NJ 07901**

**LOUIS CHERRY
ARCHITECTURE**

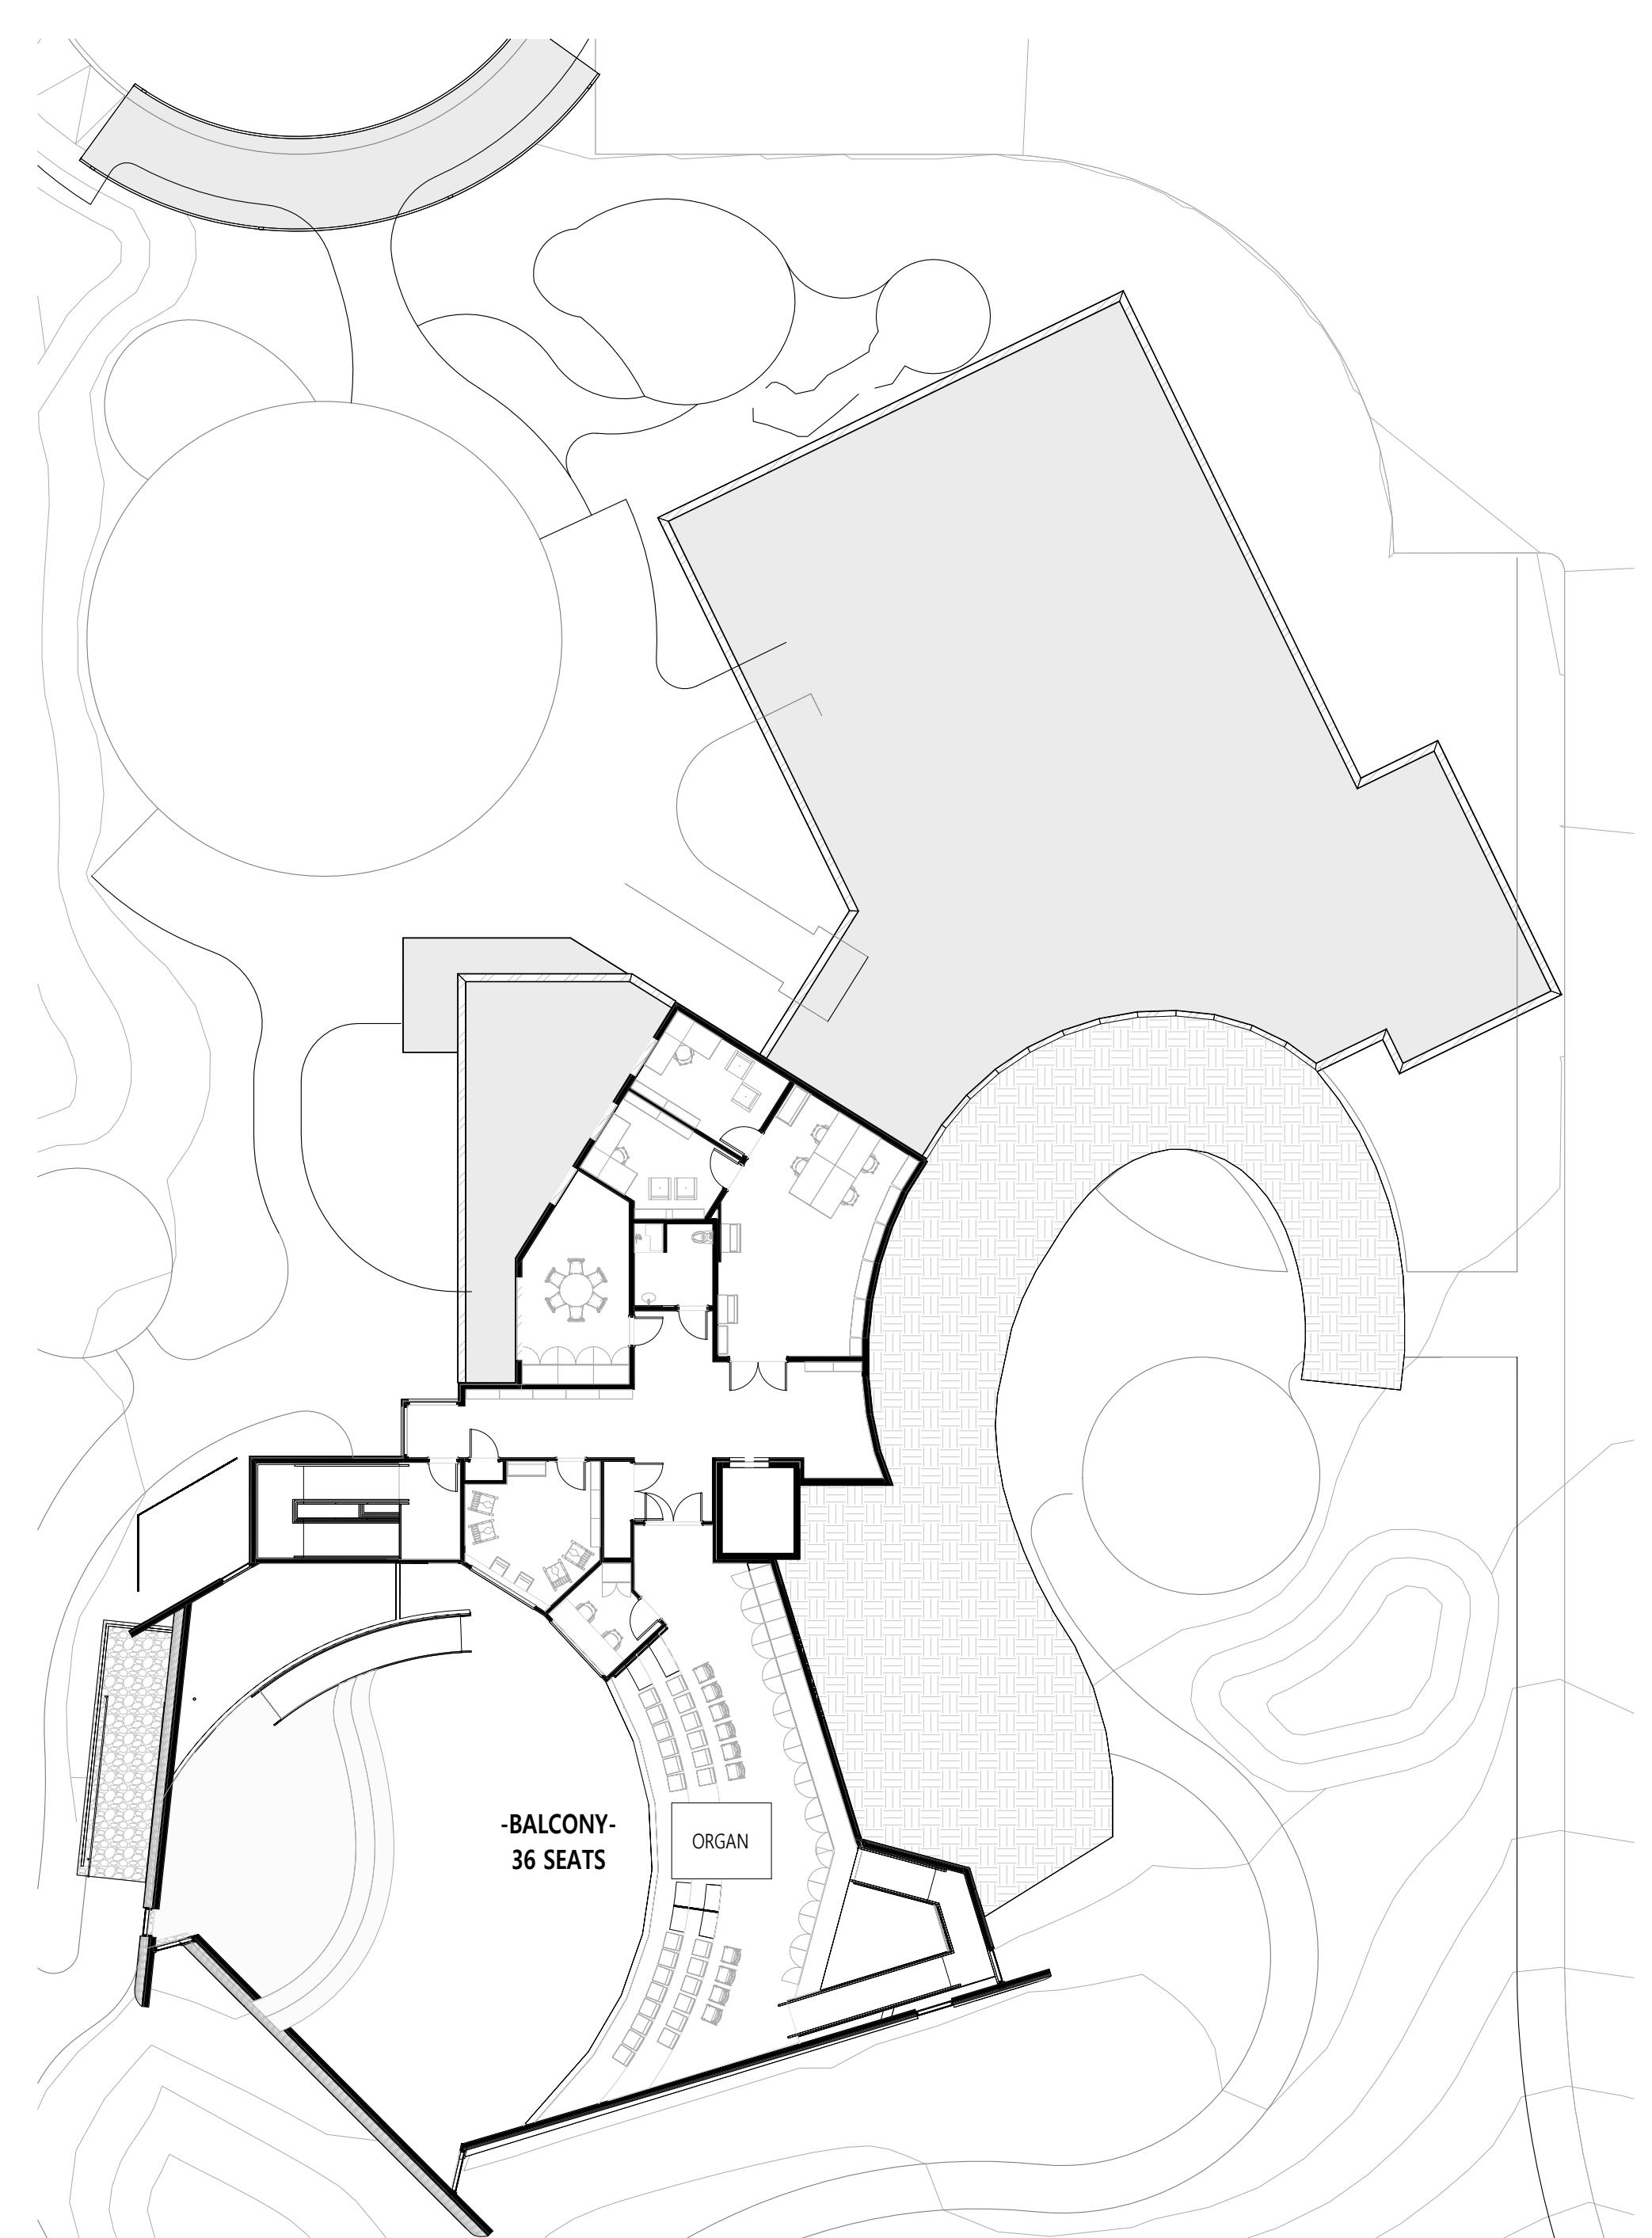

SECOND FLOOR [BALCONY SEATING PLAN]

Project No.: 2209
Date 03/26/25
Scale: 1/16" = 1'-0"

**Beacon Unitarian Universalist
Congregation,
Summit, NJ 07901**

**LOUIS CHERRY
ARCHITECTURE**