


**PLANTING LEGEND**

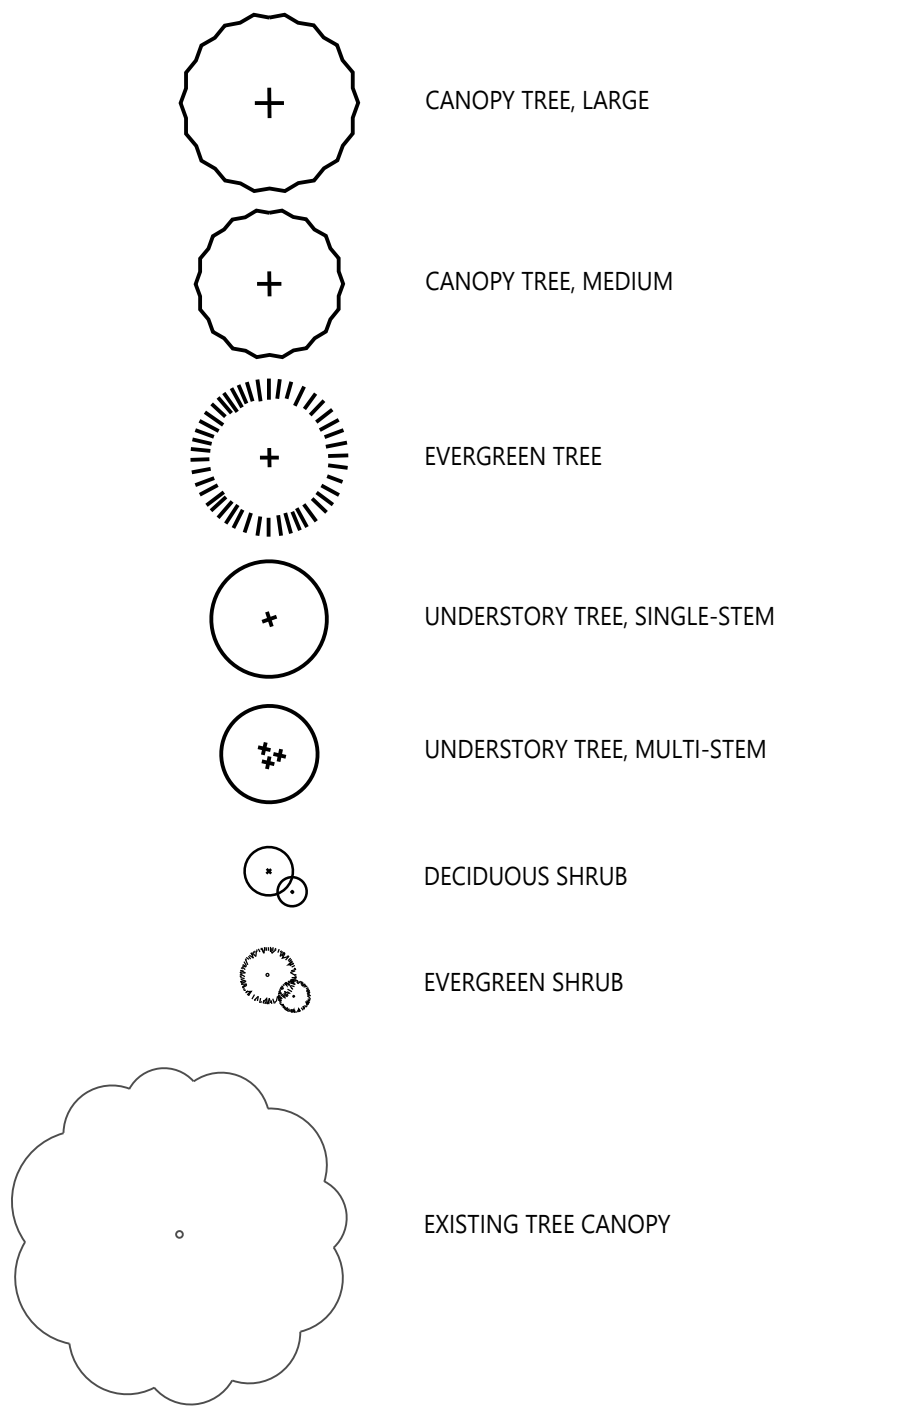

**PHASE 1: PLANT SCHEDULE**

SYM.	QTY.	BOTANICAL NAME	COMMON NAME	SIZE	SPACING	TYPE	NOTES	HEIGHT AT PLANTING	HEIGHT AT MATURITY
<b>SHADE TREE</b>									
AP	8	<i>Acer pensylvanica</i>	Moosewood	2.5-3" Cal.	As shown	B&B		8-14'	35-50'
AR	1	<i>Acer rubrum</i> 'October Glory'	October Glory Red Maple	2.5-3" Cal.	As shown	B&B		8-14'	40-60'
AS	1	<i>Acer saccharum</i> 'Green Mountain'	Green Mountain Sugar Maple	2.5-3" Cal.	As shown	B&B		8-14'	50-70'
CC	6	<i>Carpinus caroliniana</i>	American Hornbeam	2.5-3" Cal.	As shown	B&B		8-14'	20-30'
NS	1	<i>Nyssa sylvatica</i> 'Wildfire'	Black Gum 'Wildfire'	2.5-3" Cal.	As shown	B&B		8-14'	30-50'
QA	4	<i>Quercus alba</i>	White Oak	2.5-3" Cal.	As shown	B&B		8-14'	50-80'
QB	1	<i>Quercus bicolor</i>	Swamp White Oak	2.5-3" Cal.	As shown	B&B		8-14'	50-60'
QM	5	<i>Quercus muehlenbergii</i>	Chinkapin Oak	2.5-3" Cal.	As shown	B&B		8-14'	30-50'
EX IO	2	<i>Ilex opaca</i>	American Holly	n/a	As shown	n/a	Existing Tree		
<b>UNDERSTORY TREE</b>									
AL	17	<i>Amelanchier laevis</i>	Allegheny Serviceberry	6-8" H	As shown	B&B	Multi-stem	6-8'	15-25'
BP	11	<i>Betula papyrifera</i> 'Oenci'	Renaissance Oasis Paper Birch	6-8" H	As shown	B&B	Multi-stem	6-8'	50-70'
CEC	14	<i>Cercis canadensis</i>	Northern Redbud	6-8" H	As shown	B&B		6-8'	20-30'
CF	14	<i>Comus florida</i> 'Cherokee Princess'	Flowering Dogwood	6-8" H	As shown	B&B	Multi-stem	6-8'	15-30'
JV	2	<i>Juniperus virginiana</i> 'Corcorcor'	Emerald Sentinel Eastern Red Cedar	6-8" H	As shown	B&B		6-8'	40-50'
MV	15	<i>Magnolia virginiana</i> 'Jim Wilson'	Moonglow Magnolia	6-8" H	As shown	B&B	Multi-stem	6-8'	15-35'
<b>SHRUB</b>									
CS-C	8	<i>Comus sericea</i> 'Cardinal'	Red-Twig Dogwood	#5 Container	As shown	CONT.		2-5'	6-9'
CS-F	6	<i>Comus sericea</i> 'Farrow'	Dwarf Red-Twig Dogwood	#3 Container	As shown	CONT.		1-4'	3-4'
CA	8	<i>Clethra alnifolia</i>	Sweet Pepperbush	#5 Container	As shown	CONT.		2-5'	6-12'
CA-R	15	<i>Clethra alnifolia</i> 'Ruby Spice'	Dwarf Seel Pepperbush	#3 Container	As shown	CONT.		1-4'	4-6'
FG	39	<i>Fothergilla gardenii</i>	Dwarf Fothergilla	#3 Container	As shown	CONT.		1-4'	3-4'
HQ	25	<i>Hydrangea quercifolia</i>	Oakleaf Hydrangea	#5 Container	As shown	CONT.		2-5'	4-8'
HQ-R	40	<i>Hydrangea quercifolia</i> 'Ruby Slippers'	Dwarf Oakleaf Hydrangea	#3 Container	As shown	CONT.		1-4'	3-4'
IG	19	<i>Ilex glabra</i>	Inkberry	#5 Container	As shown	CONT.		2-5'	6-12'
IG-S	118	<i>Ilex glabra</i> 'Shamrock'	Dwarf Inkberry Holly	#3 Container	As shown	CONT.		1-4'	3-4'
IV-S	9	<i>Ilex verticillata</i> 'Shortcake'	Shortcake Winterberry	#3 Container	As shown	CONT.		1-4'	3-4'
IV-H	43	<i>Itea virginica</i> 'Henry's Garnet'	Henry's Garnet Sweetspire	#3 Container	As shown	CONT.		1-4'	3-4'

\*Growth rate is influenced by numerous variables such as soil, drainage, water, fertility, light, and exposure

Date	Description	No.
Revisions		
SIGNATURE		DATE
<b>viridian landscape studio</b>		
landscape architecture   ecological planning   urban design		
3868 Terrace Street   Philadelphia PA 19128   (215) 482-7973   www.viridianlandscape.com		
We heal ecological systems while making beautiful places for people™		
Project		
<b>BEACON UNITARIAN UNIVERSALIST CONGREGATION</b>		
SUMMIT		
UNION COUNTY		NEW JERSEY
Drawing Title		
<b>TREE &amp; SHRUB PLANTING PLAN</b>		
Project No.		<b>LP101</b>
Date		
Drawn By		
Checked By		
101007201		
JULY 21, 2025		
LG		
TD		
Sheet		of 1