


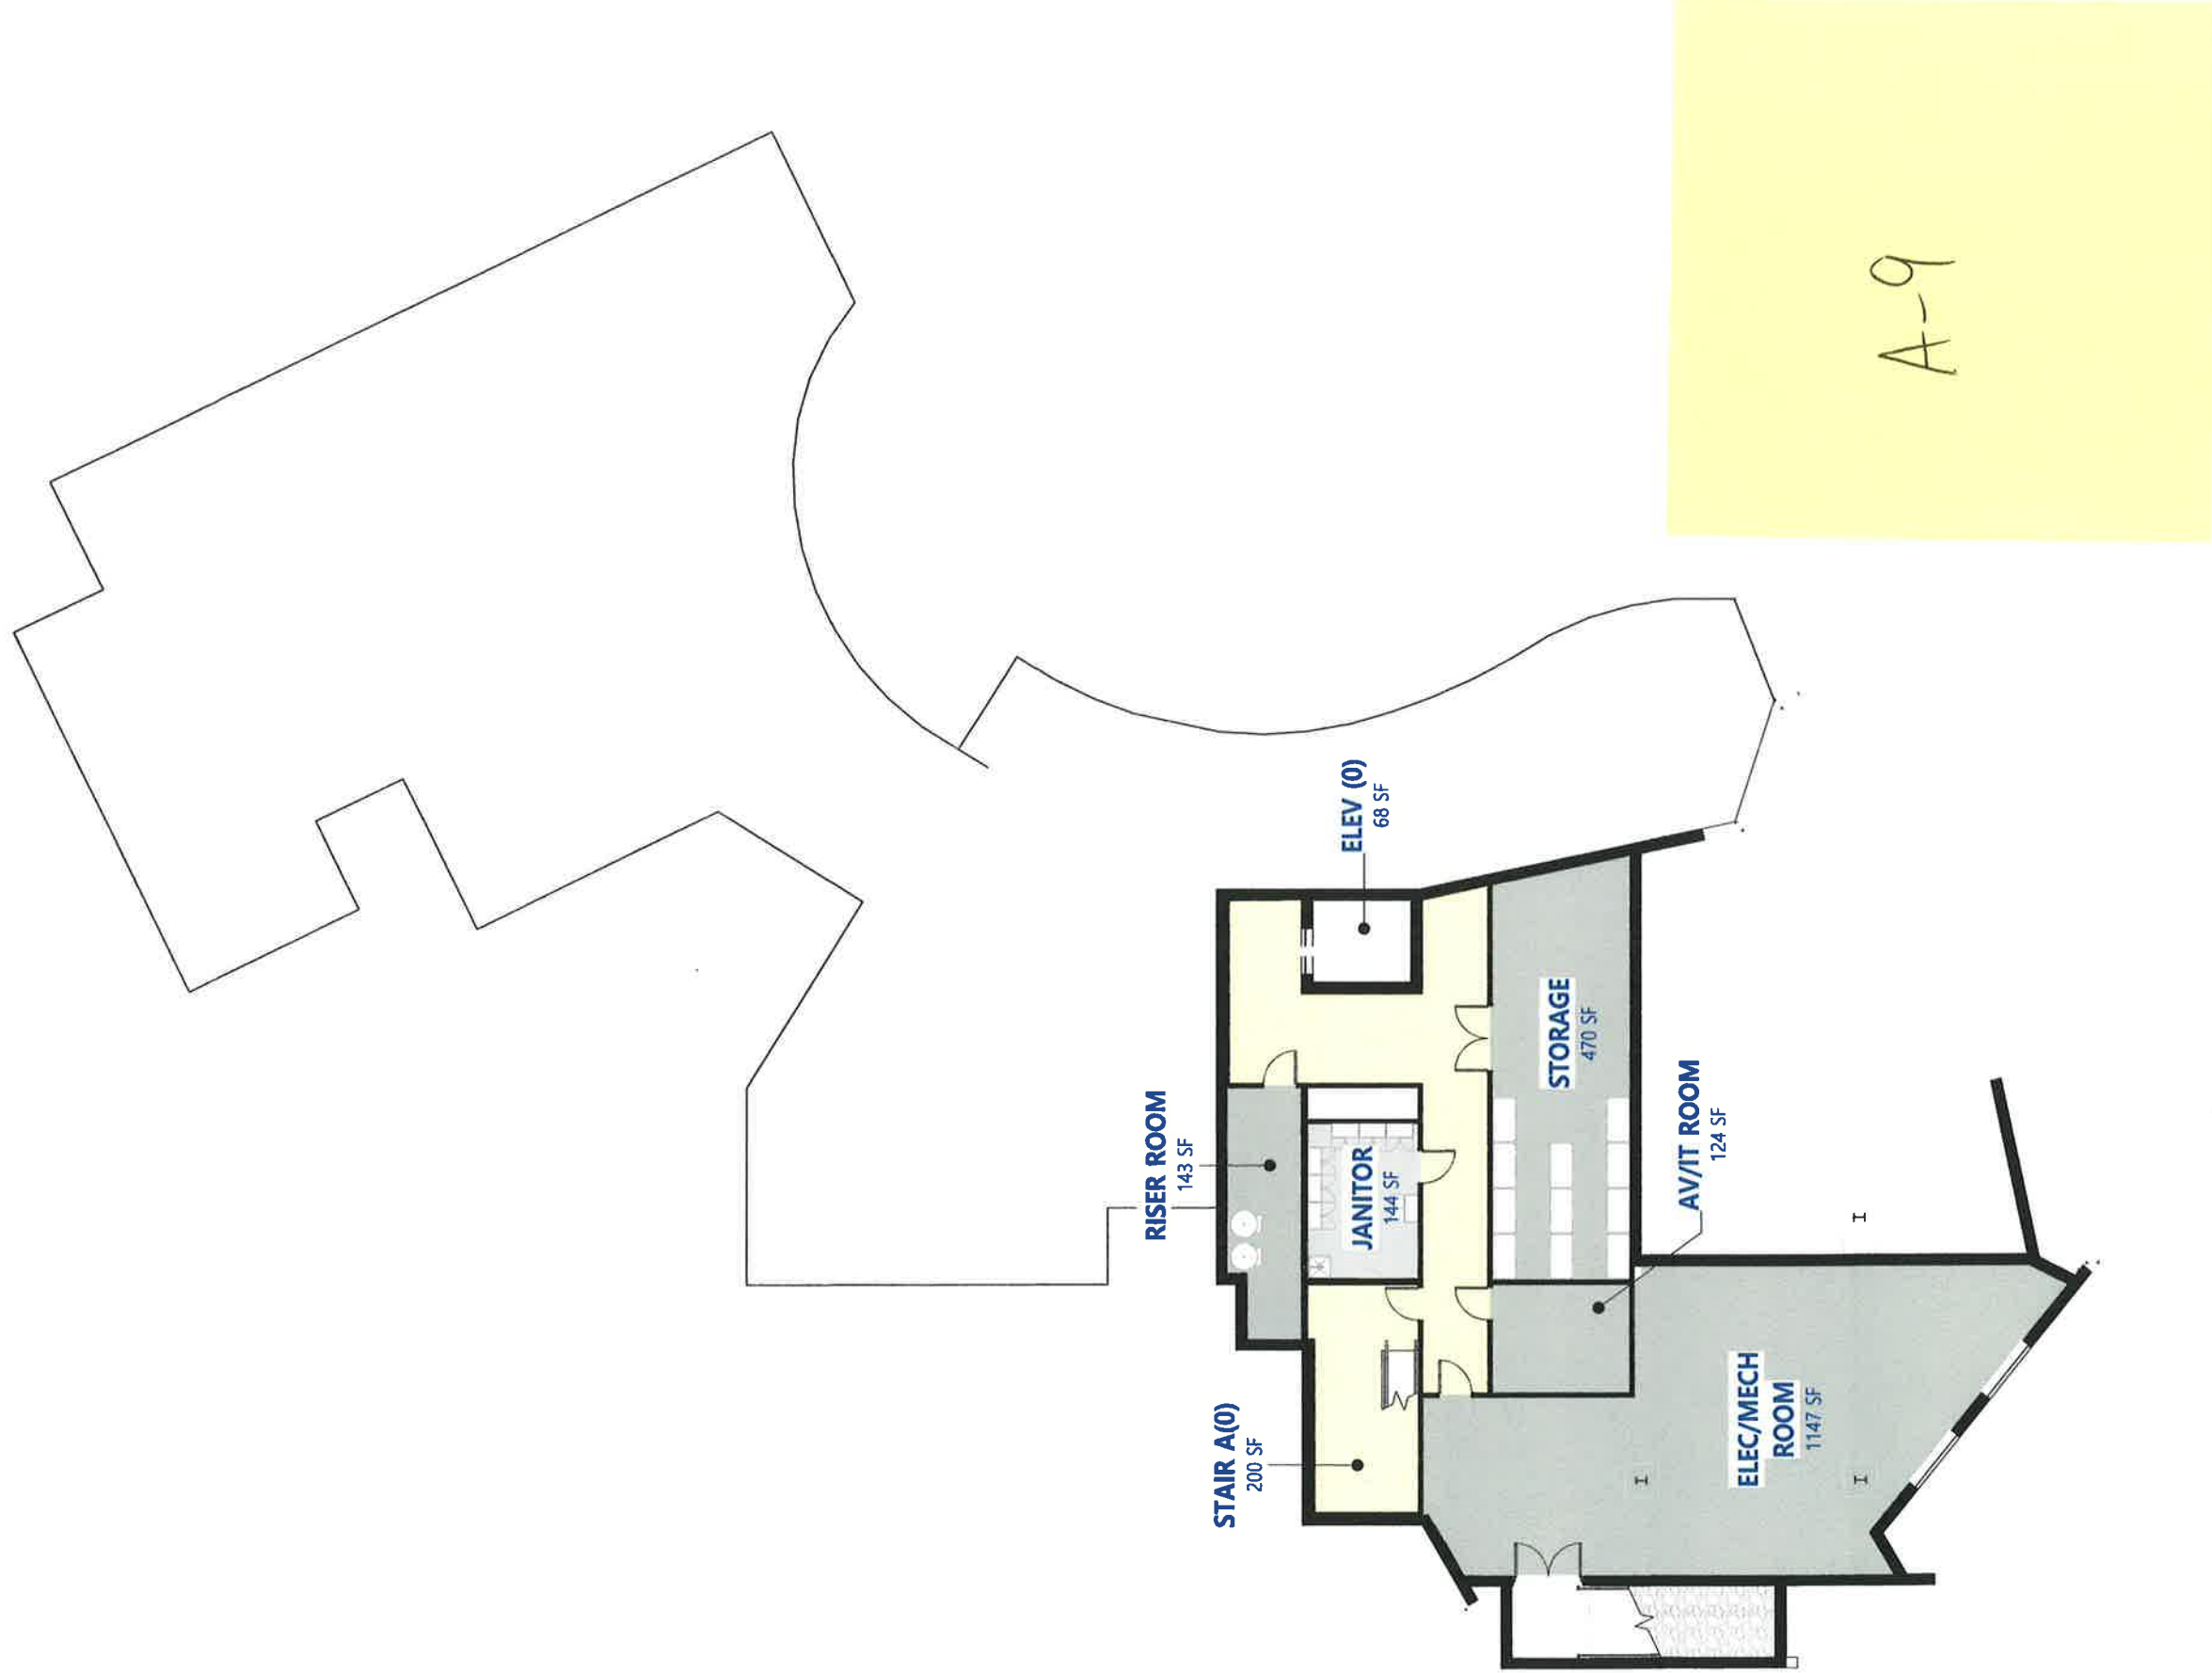

BASEMENT PLAN

Project No.: 2209

Date 05/22/25


Scale: 1/16" = 1'-0"

XX-2


Beacon Unitarian Universalist Congregation

695 Springfield Ave,
Summit, NJ 07901

LOUIS CHERRY
ARCHITECTURE

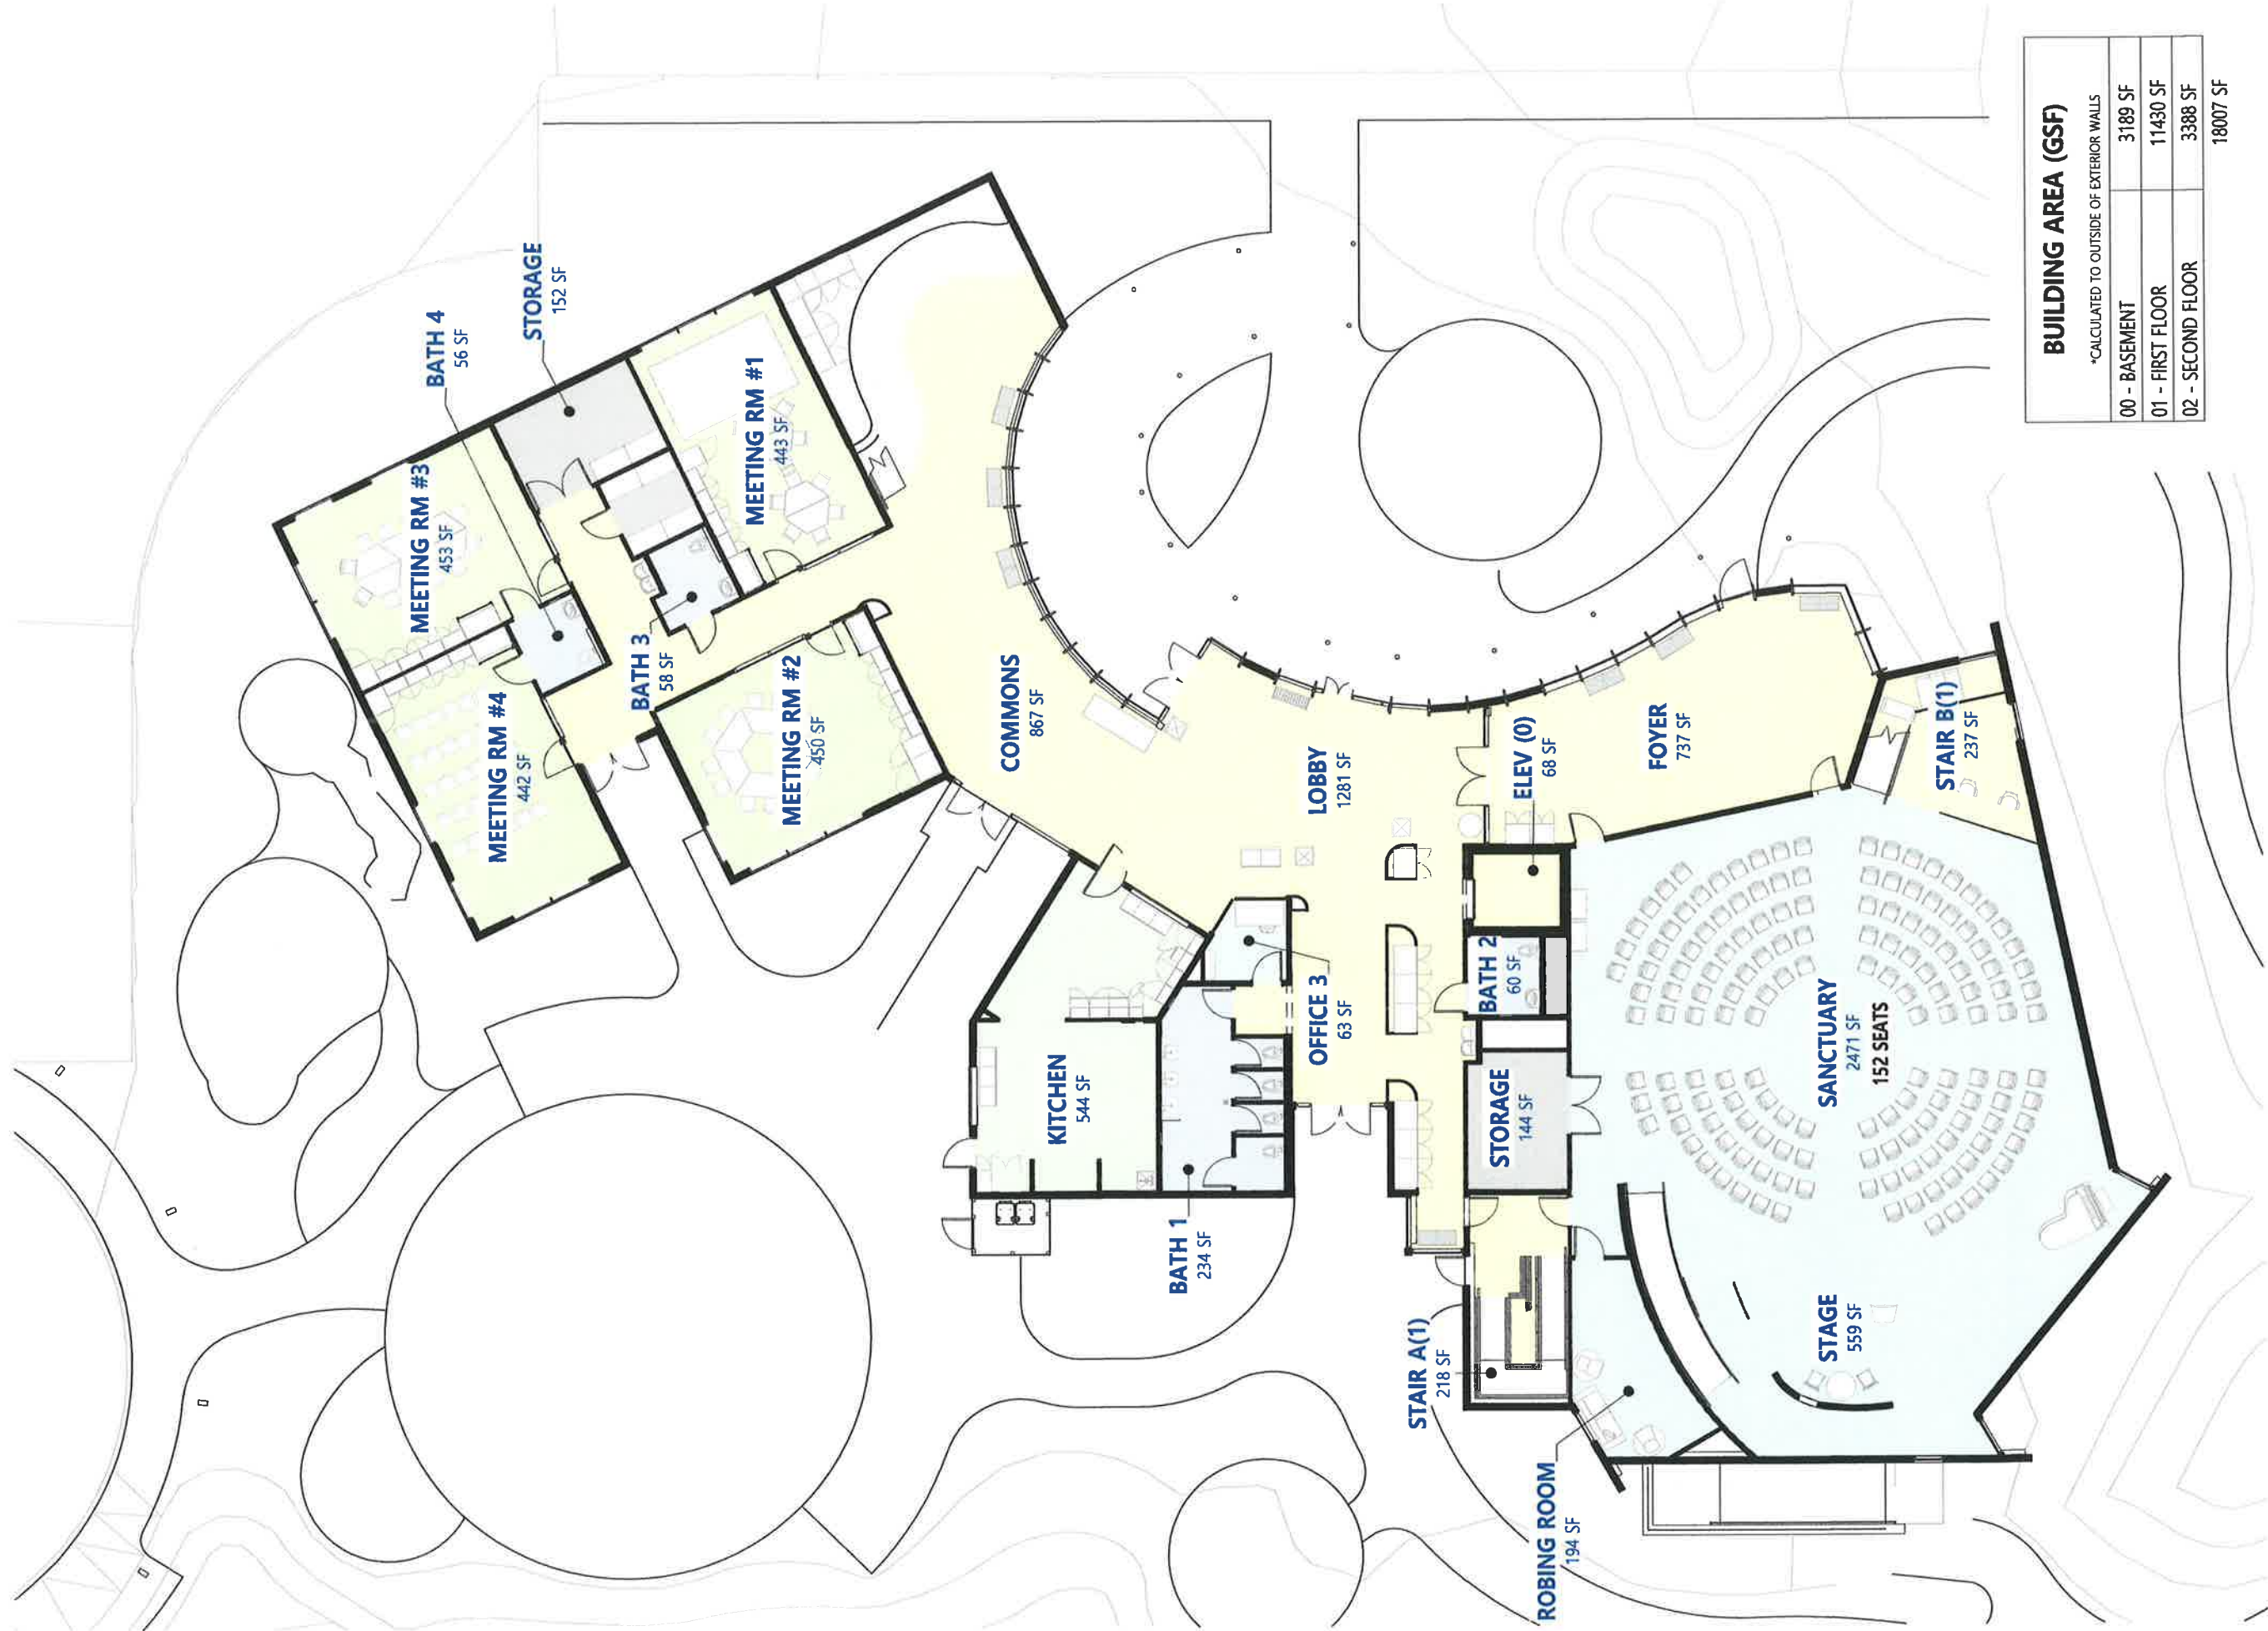

BUILDING AREA (GSF)		
*CALCULATED TO OUTSIDE OF EXTERIOR WALLS		
00 - BASEMENT		3189 SF
01 - FIRST FLOOR		11430 SF
02 - SECOND FLOOR		3388 SF
		18007 SF

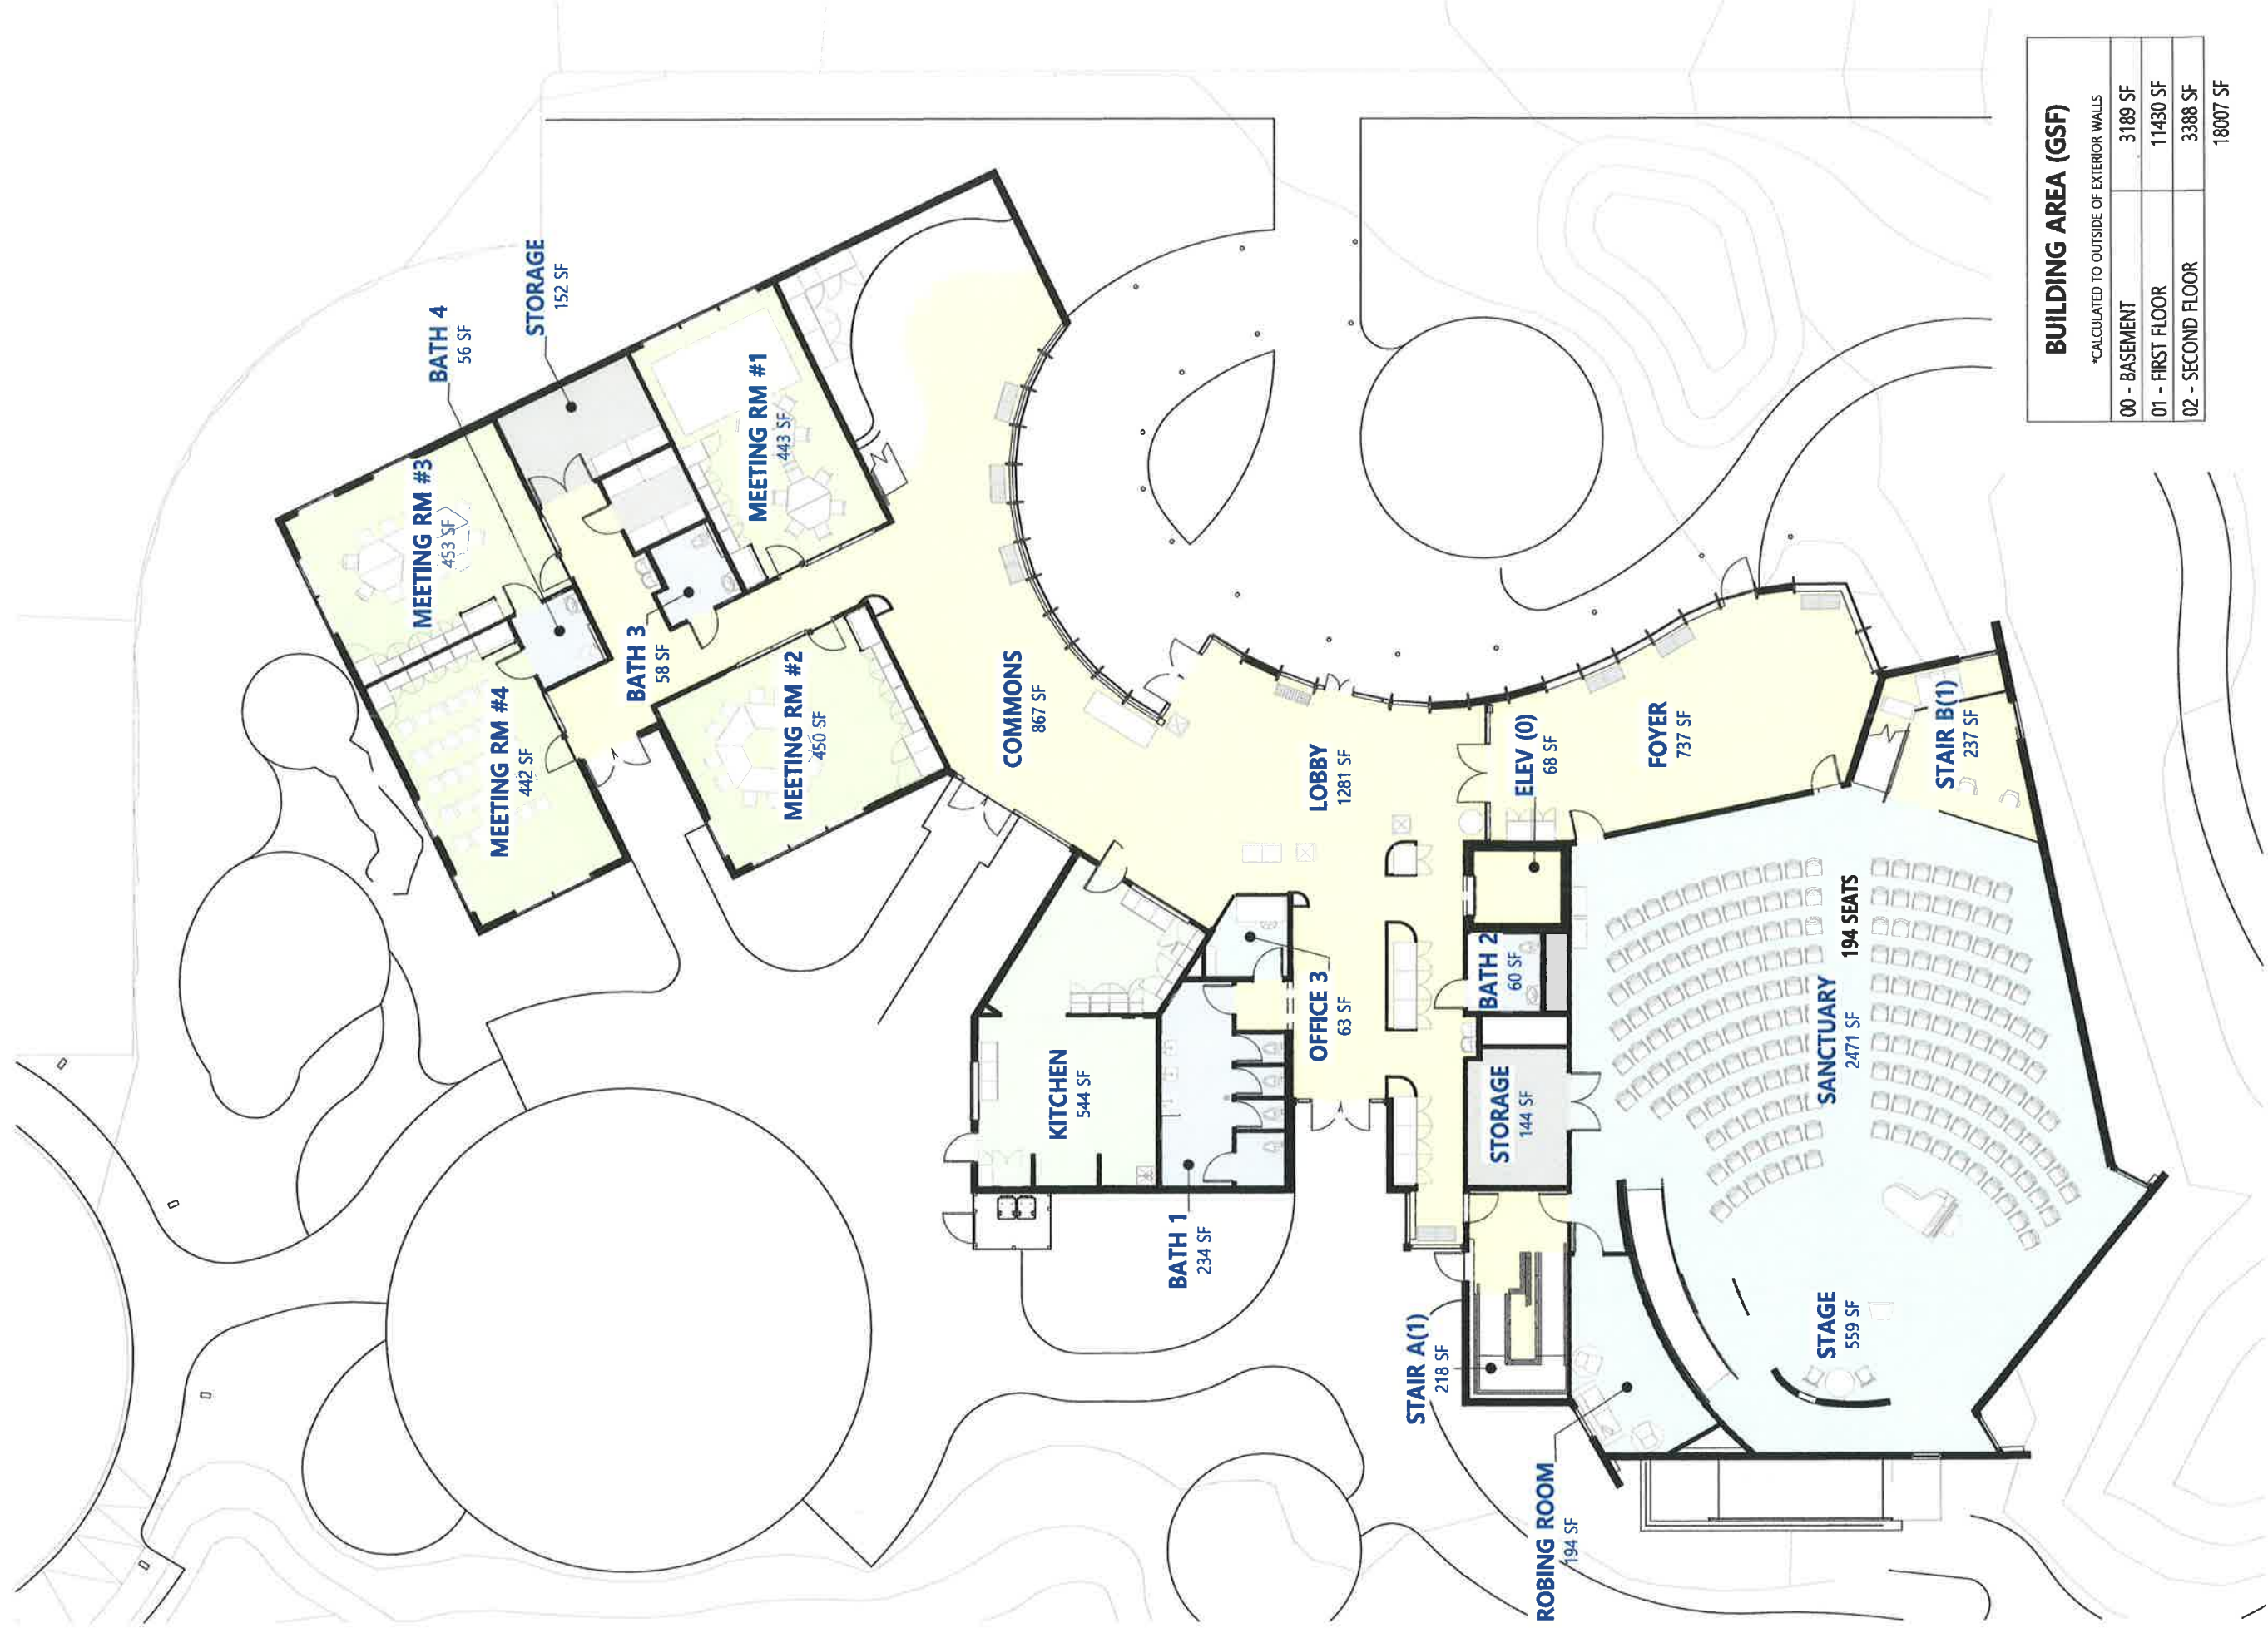


FIRST FLOOR - SEATING LAYOUT - TYPICAL

Project No.: 2209
Date: 05-22-25
Scale: 1/16" = 1'-0"

Beacon Unitarian Universalist Congregation
695 Springfield Ave,
Summit, NJ 07901

XX-3b

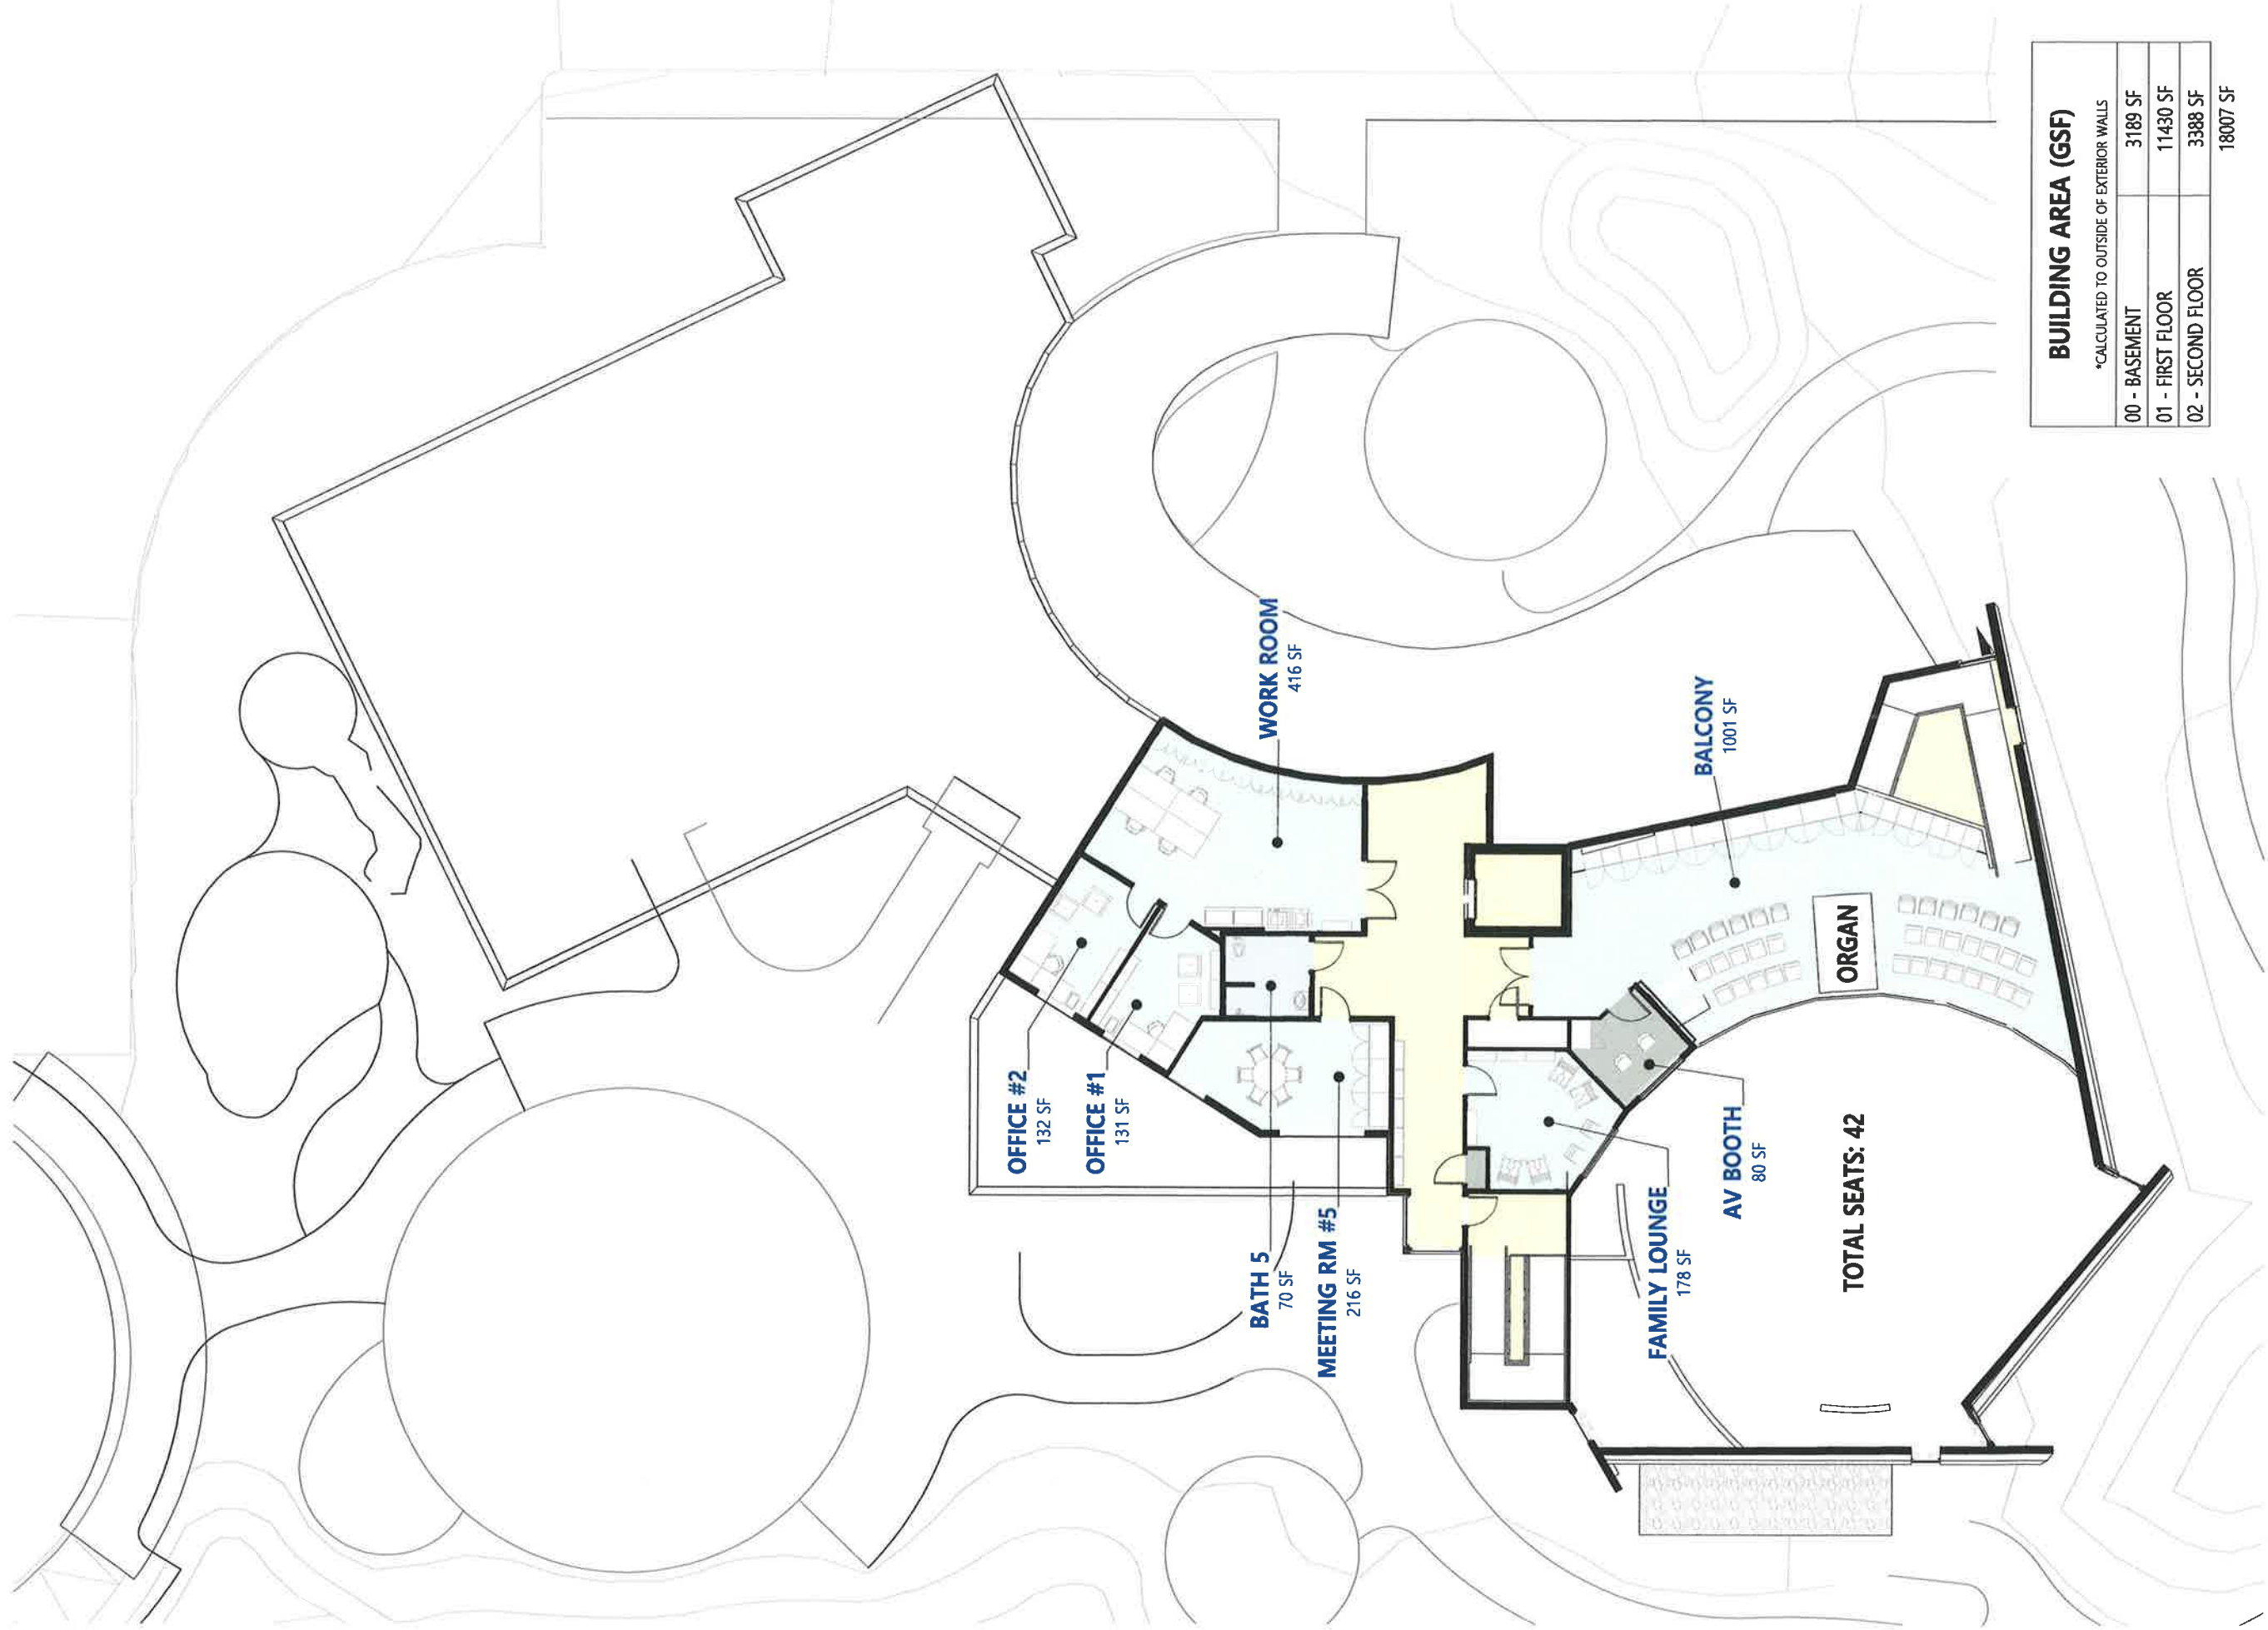

SECOND FLOOR

Project No.: 2209
Date: 05-22-25
Scale: 1/16" = 1'-0"

Beacon Unitarian Universalist Congregation
695 Springfield Ave,
Summit, NJ 07901

LOUIS CHERRY
ARCHITECTURE