


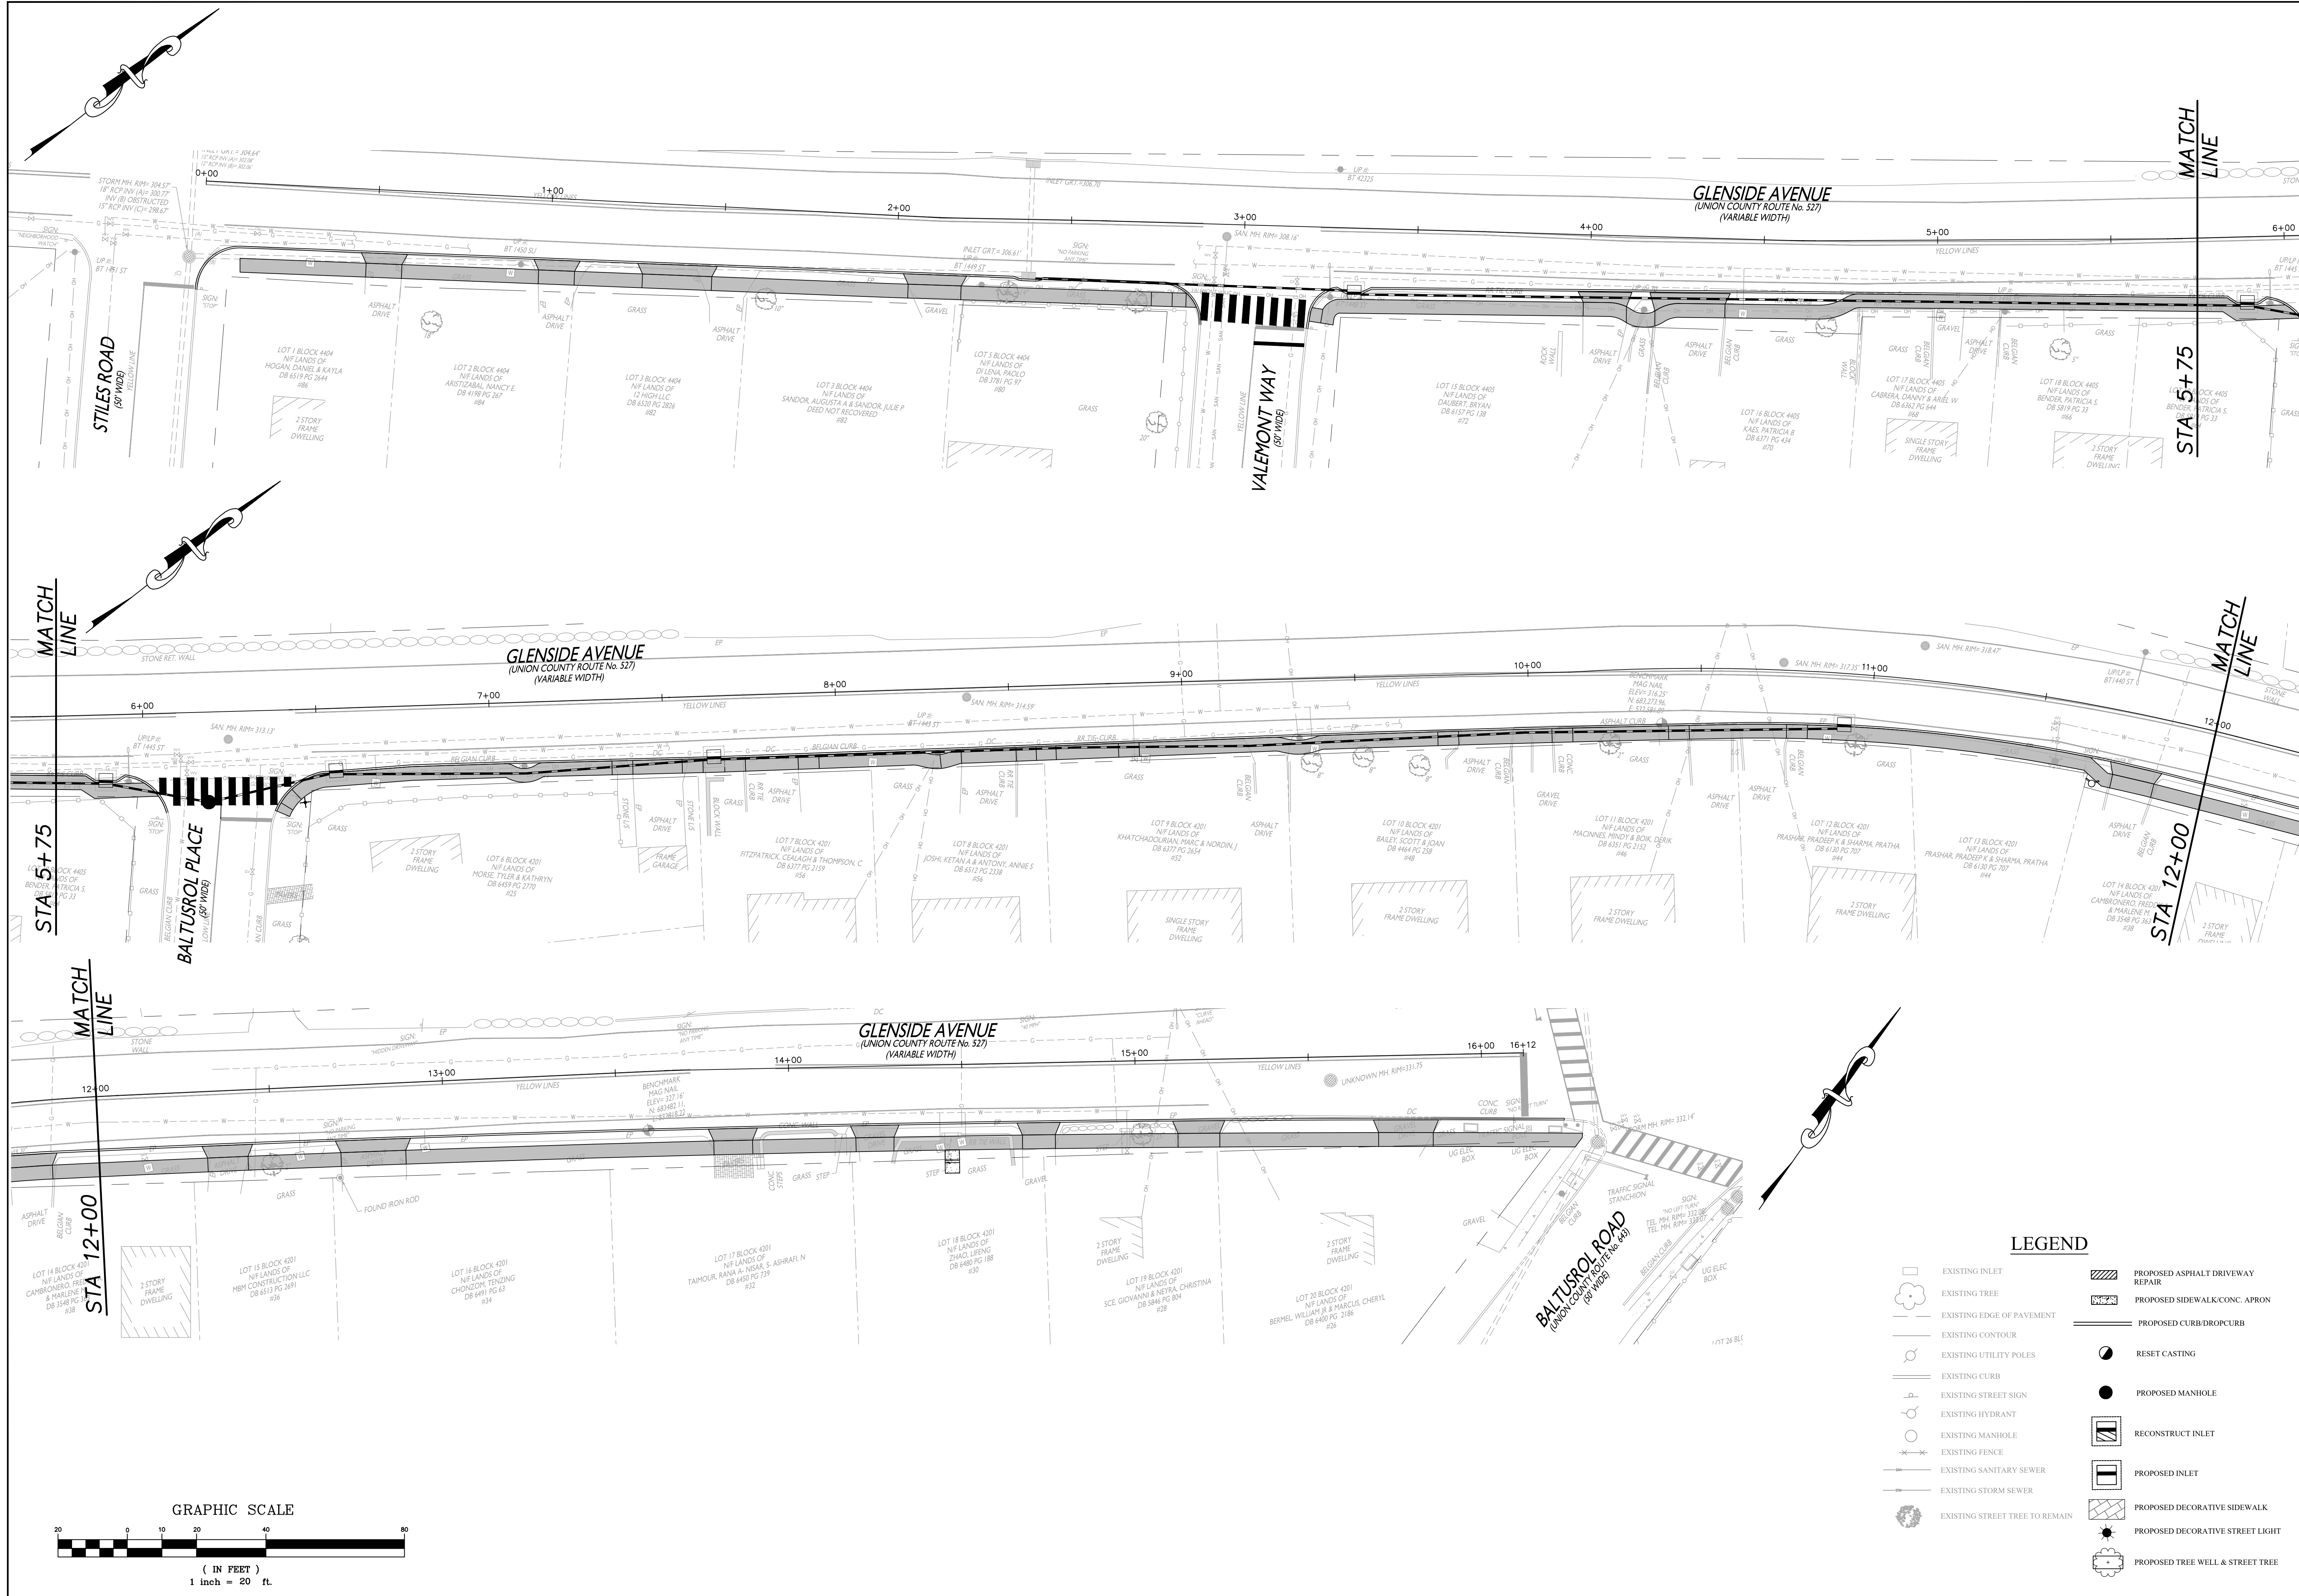

 Aaron J. Schrager Professional Engineer New Jersey Lic. No. 46143 City Engineer	 DATE: 1/31/2024	CITY OF SUMMIT UNION CO., N.J. DIVISION OF ENGINEERING DEPARTMENT OF COMMUNITY SERVICES 512 SPRINGFIELD AVENUE SUMMIT NJ 07901 UNION COUNTY GLENSIDE AVENUE IMPROVEMENT PROJECT BALTUSROL ROAD TO STILES ROAD CONCEPT PLAN	 REVISIONS <table><tr><th>NO.</th><th>DATE</th><th>DESCRIPTION</th></tr><tr><td> </td><td> </td><td> </td></tr><tr><td> </td><td> </td><td> </td></tr><tr><td> </td><td> </td><td> </td></tr><tr><td> </td><td> </td><td> </td></tr><tr><td> </td><td> </td><td> </td></tr><tr><td> </td><td> </td><td> </td></tr><tr><td> </td><td> </td><td> </td></tr><tr><td> </td><td> </td><td> </td></tr><tr><td> </td><td> </td><td> </td></tr></table>	NO.	DATE	DESCRIPTION																											
				NO.	DATE	DESCRIPTION																											
DRAWN BY: SK																																	
SCALE 1"=20'																																	
1 OF 1																																	