


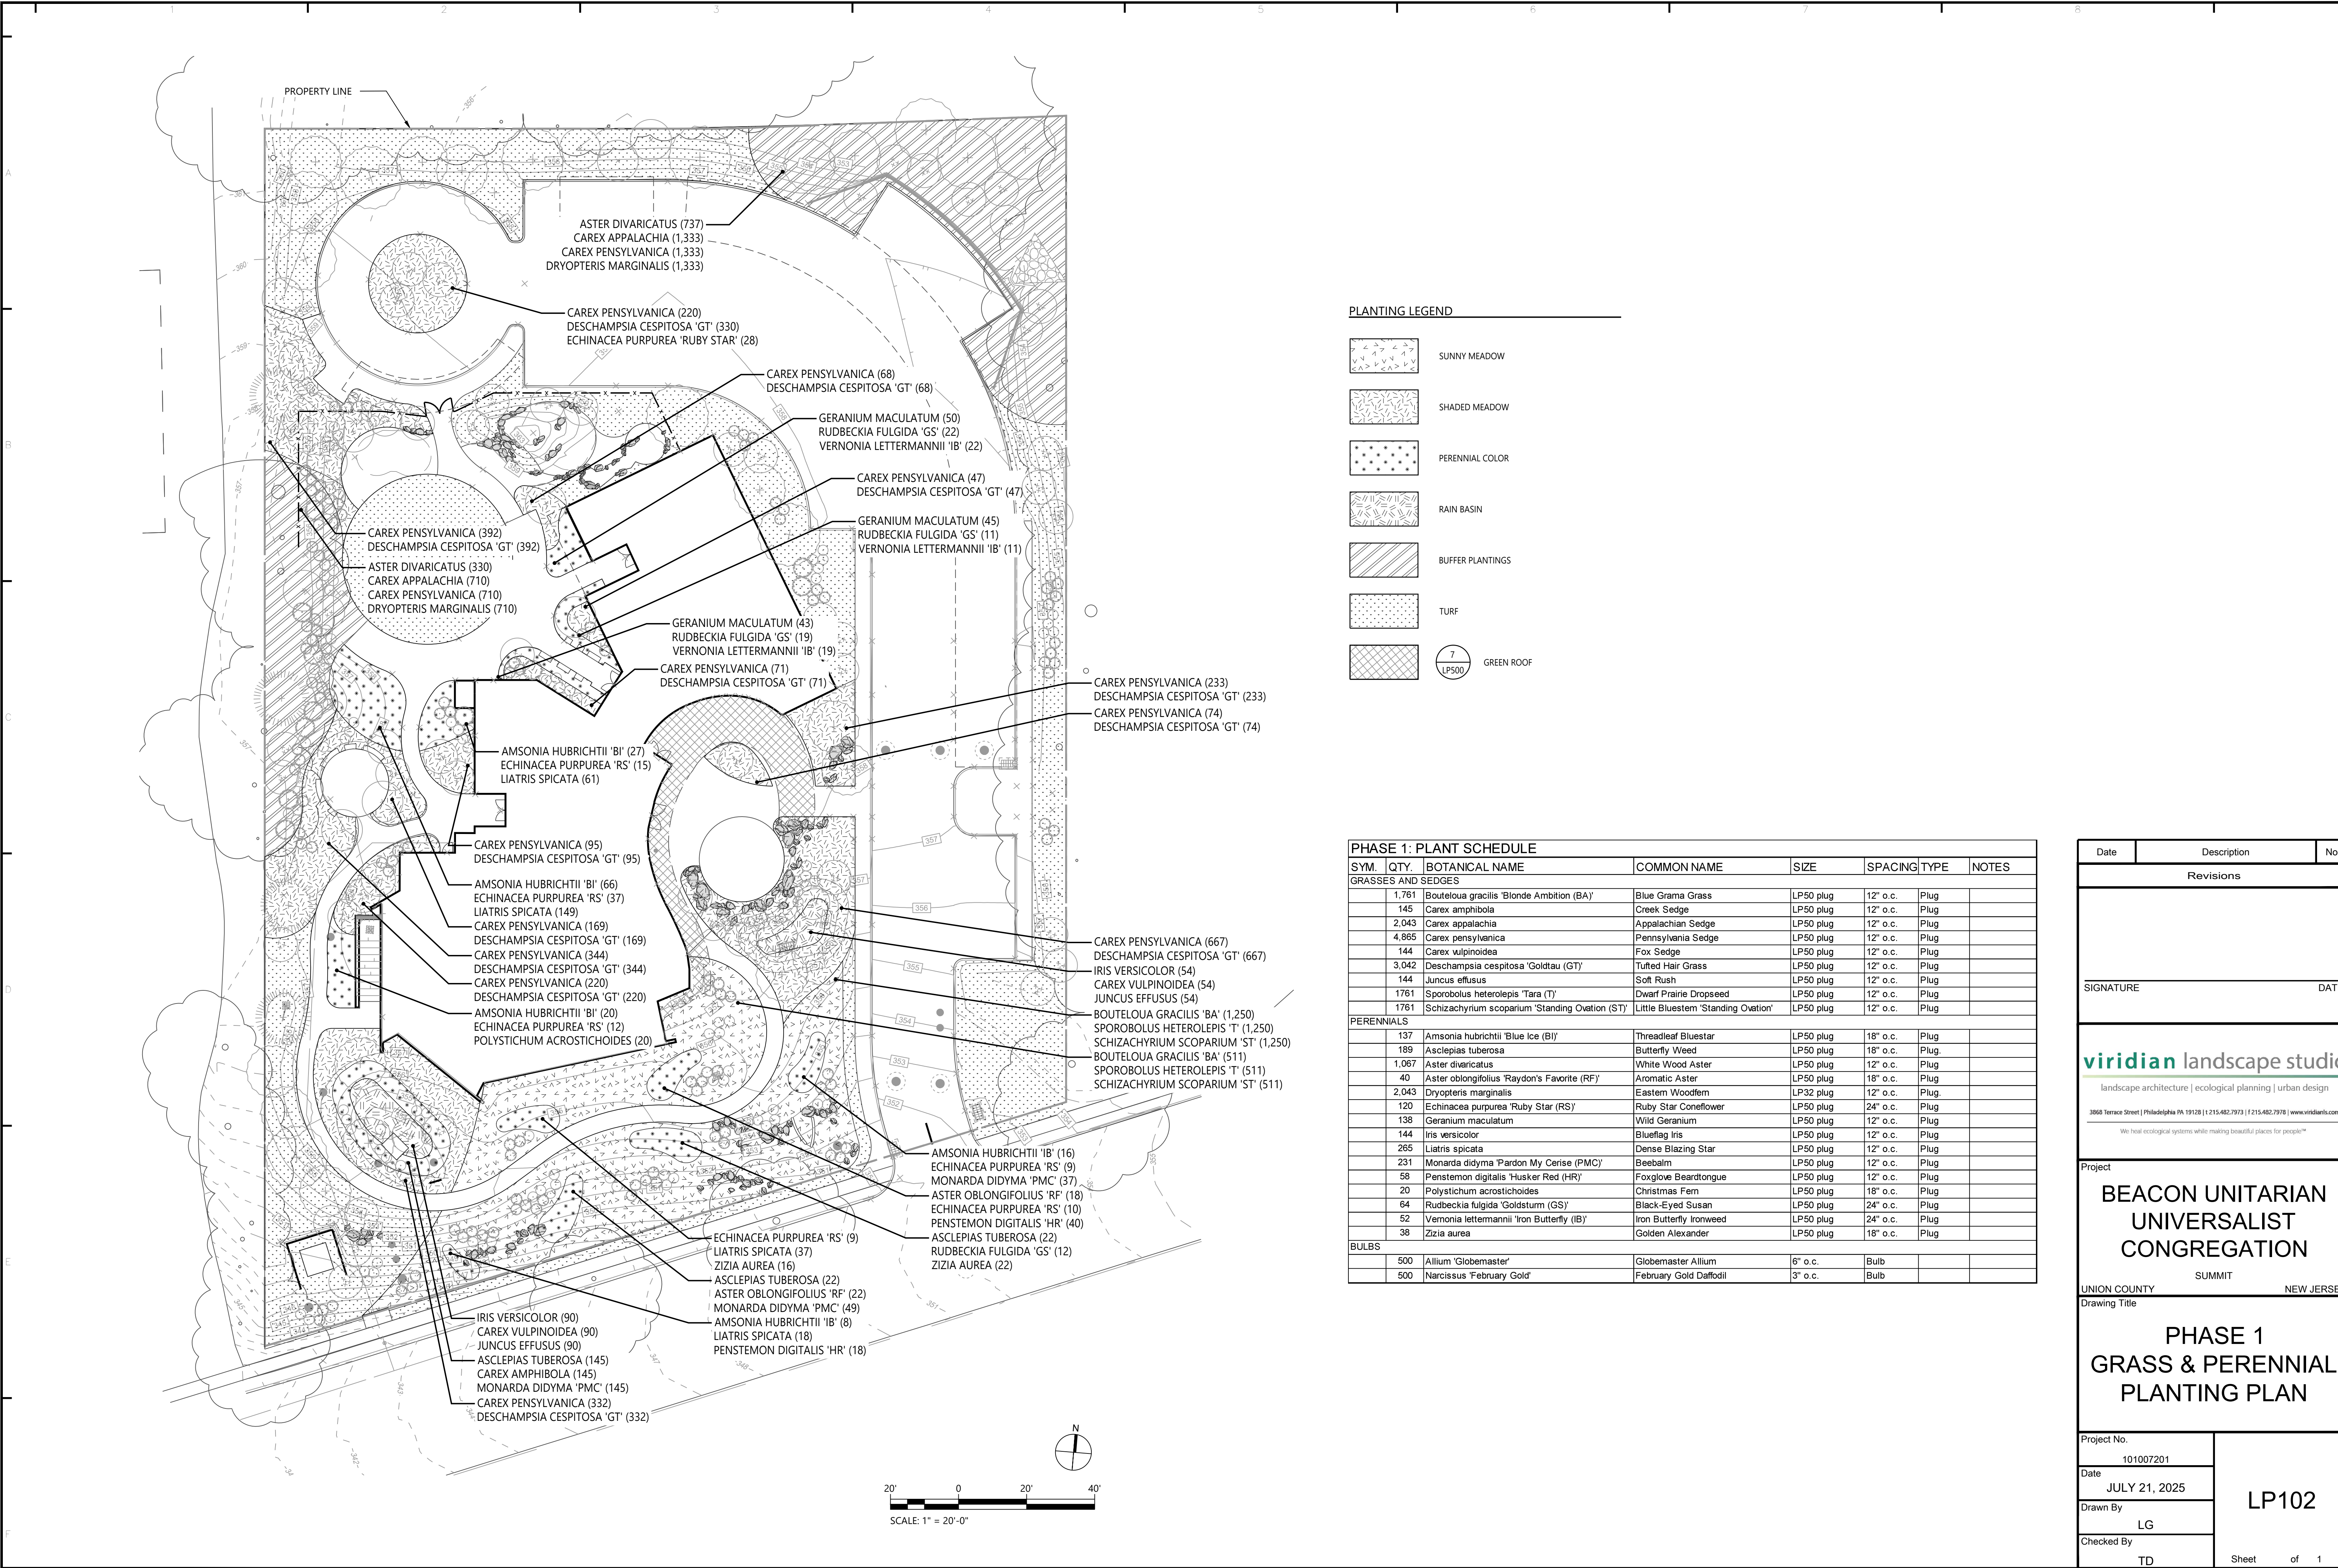

PLANTING LEGEND

- SUNNY MEADOW
- SHADED MEADOW
- PERENNIAL COLOR
- RAIN BASIN
- BUFFER PLANTINGS
- TURF
- GREEN ROOF

PHASE 1: PLANT SCHEDULE

SYM.	QTY.	BOTANICAL NAME	COMMON NAME	SIZE	SPACING	TYPE	NOTES
GRASSES AND SEDGES							
	1,761	Bouteloua gracilis 'Blonde Ambition (BA)'	Blue Grama Grass	LP50 plug	12" o.c.	Plug	
	145	Carex amphibola	Creek Sedge	LP50 plug	12" o.c.	Plug	
	2,043	Carex appalachia	Appalachian Sedge	LP50 plug	12" o.c.	Plug	
	4,865	Carex pensylvanica	Pennsylvania Sedge	LP50 plug	12" o.c.	Plug	
	144	Carex vulpinoidea	Fox Sedge	LP50 plug	12" o.c.	Plug	
	3,042	Deschampsia cespitosa 'Goldtau (GT)'	Tufted Hair Grass	LP50 plug	12" o.c.	Plug	
	144	Juncus effusus	Soft Rush	LP50 plug	12" o.c.	Plug	
	1761	Sporobolus heterolepis 'Tara (T)'	Dwarf Prairie Dropseed	LP50 plug	12" o.c.	Plug	
	1761	Schizachyrium scoparium 'Standing Ovation (ST)'	Little Bluestem 'Standing Ovation'	LP50 plug	12" o.c.	Plug	
PERENNIALS							
	137	Amsonia hubrichtii 'Bl Ice (BI)'	Threadleaf Bluestar	LP50 plug	18" o.c.	Plug	
	189	Asclepias tuberosa	Butterfly Weed	LP50 plug	18" o.c.	Plug	
	1,067	Aster divaricatus	White Wood Aster	LP50 plug	12" o.c.	Plug	
	40	Aster oblongifolius 'Raydon's Favorite (RF)'	Aromatic Aster	LP50 plug	18" o.c.	Plug	
	2,043	Dryopteris marginalis	Eastern Woodfern	LP32 plug	12" o.c.	Plug	
	120	Echinacea purpurea 'Ruby Star (RS)'	Ruby Star Coneflower	LP50 plug	24" o.c.	Plug	
	138	Geranium maculatum	Wild Geranium	LP50 plug	12" o.c.	Plug	
	144	Iris versicolor	Blueflag Iris	LP50 plug	12" o.c.	Plug	
	265	Liatris spicata	Dense Blazing Star	LP50 plug	12" o.c.	Plug	
	231	Monarda didyma 'Pardon My Cerise (PMC)'	Beebalm	LP50 plug	12" o.c.	Plug	
	58	Penstemon digitalis 'Husker Red (HR)'	Foxglove Beardtongue	LP50 plug	12" o.c.	Plug	
	20	Polystichum acrostichoides	Christmas Fern	LP50 plug	18" o.c.	Plug	
	62	Rudbeckia fulgida 'Goldsturm (GS)'	Black-Eyed Susan	LP50 plug	24" o.c.	Plug	
	54	Vernonia lettermannii 'Iron Butterfly (IB)'	Iron Butterfly Ironweed	LP50 plug	24" o.c.	Plug	
	38	Zizia aurea	Golden Alexander	LP50 plug	18" o.c.	Plug	
BULBS							
	500	Allium 'Globemaster'	Globemaster Allium	6" o.c.	Bulb		
	500	Narcissus 'February Gold'	February Gold Daffodil	3" o.c.	Bulb		

DateDescriptionNo.

Revisions

SIGNATUREDATE

viridian landscape studio

landscape architecture | ecological planning | urban design

3868 Terrace Street | Philadelphia PA 19128 | (215) 482-7973 | (215) 482-7978 | www.viridianls.com

We heal ecological systems while making beautiful places for people™

Project

BEACON UNITARIAN
UNIVERSALIST
CONGREGATION

SUMMITNEW JERSEY

Union CountyDrawing Title

PHASE 1
GRASS & PERENNIAL
PLANTING PLAN

Project No.
101007201

Date
JULY 21, 2025

Drawn By
LG

Checked By
TD

LP102

Sheet of 1

Date: 7/2/2025 Time: 16:56 User: eric Style Table: Langan.stb Layout: LP102 Document Code: 101007201-0301-CS101-0101