


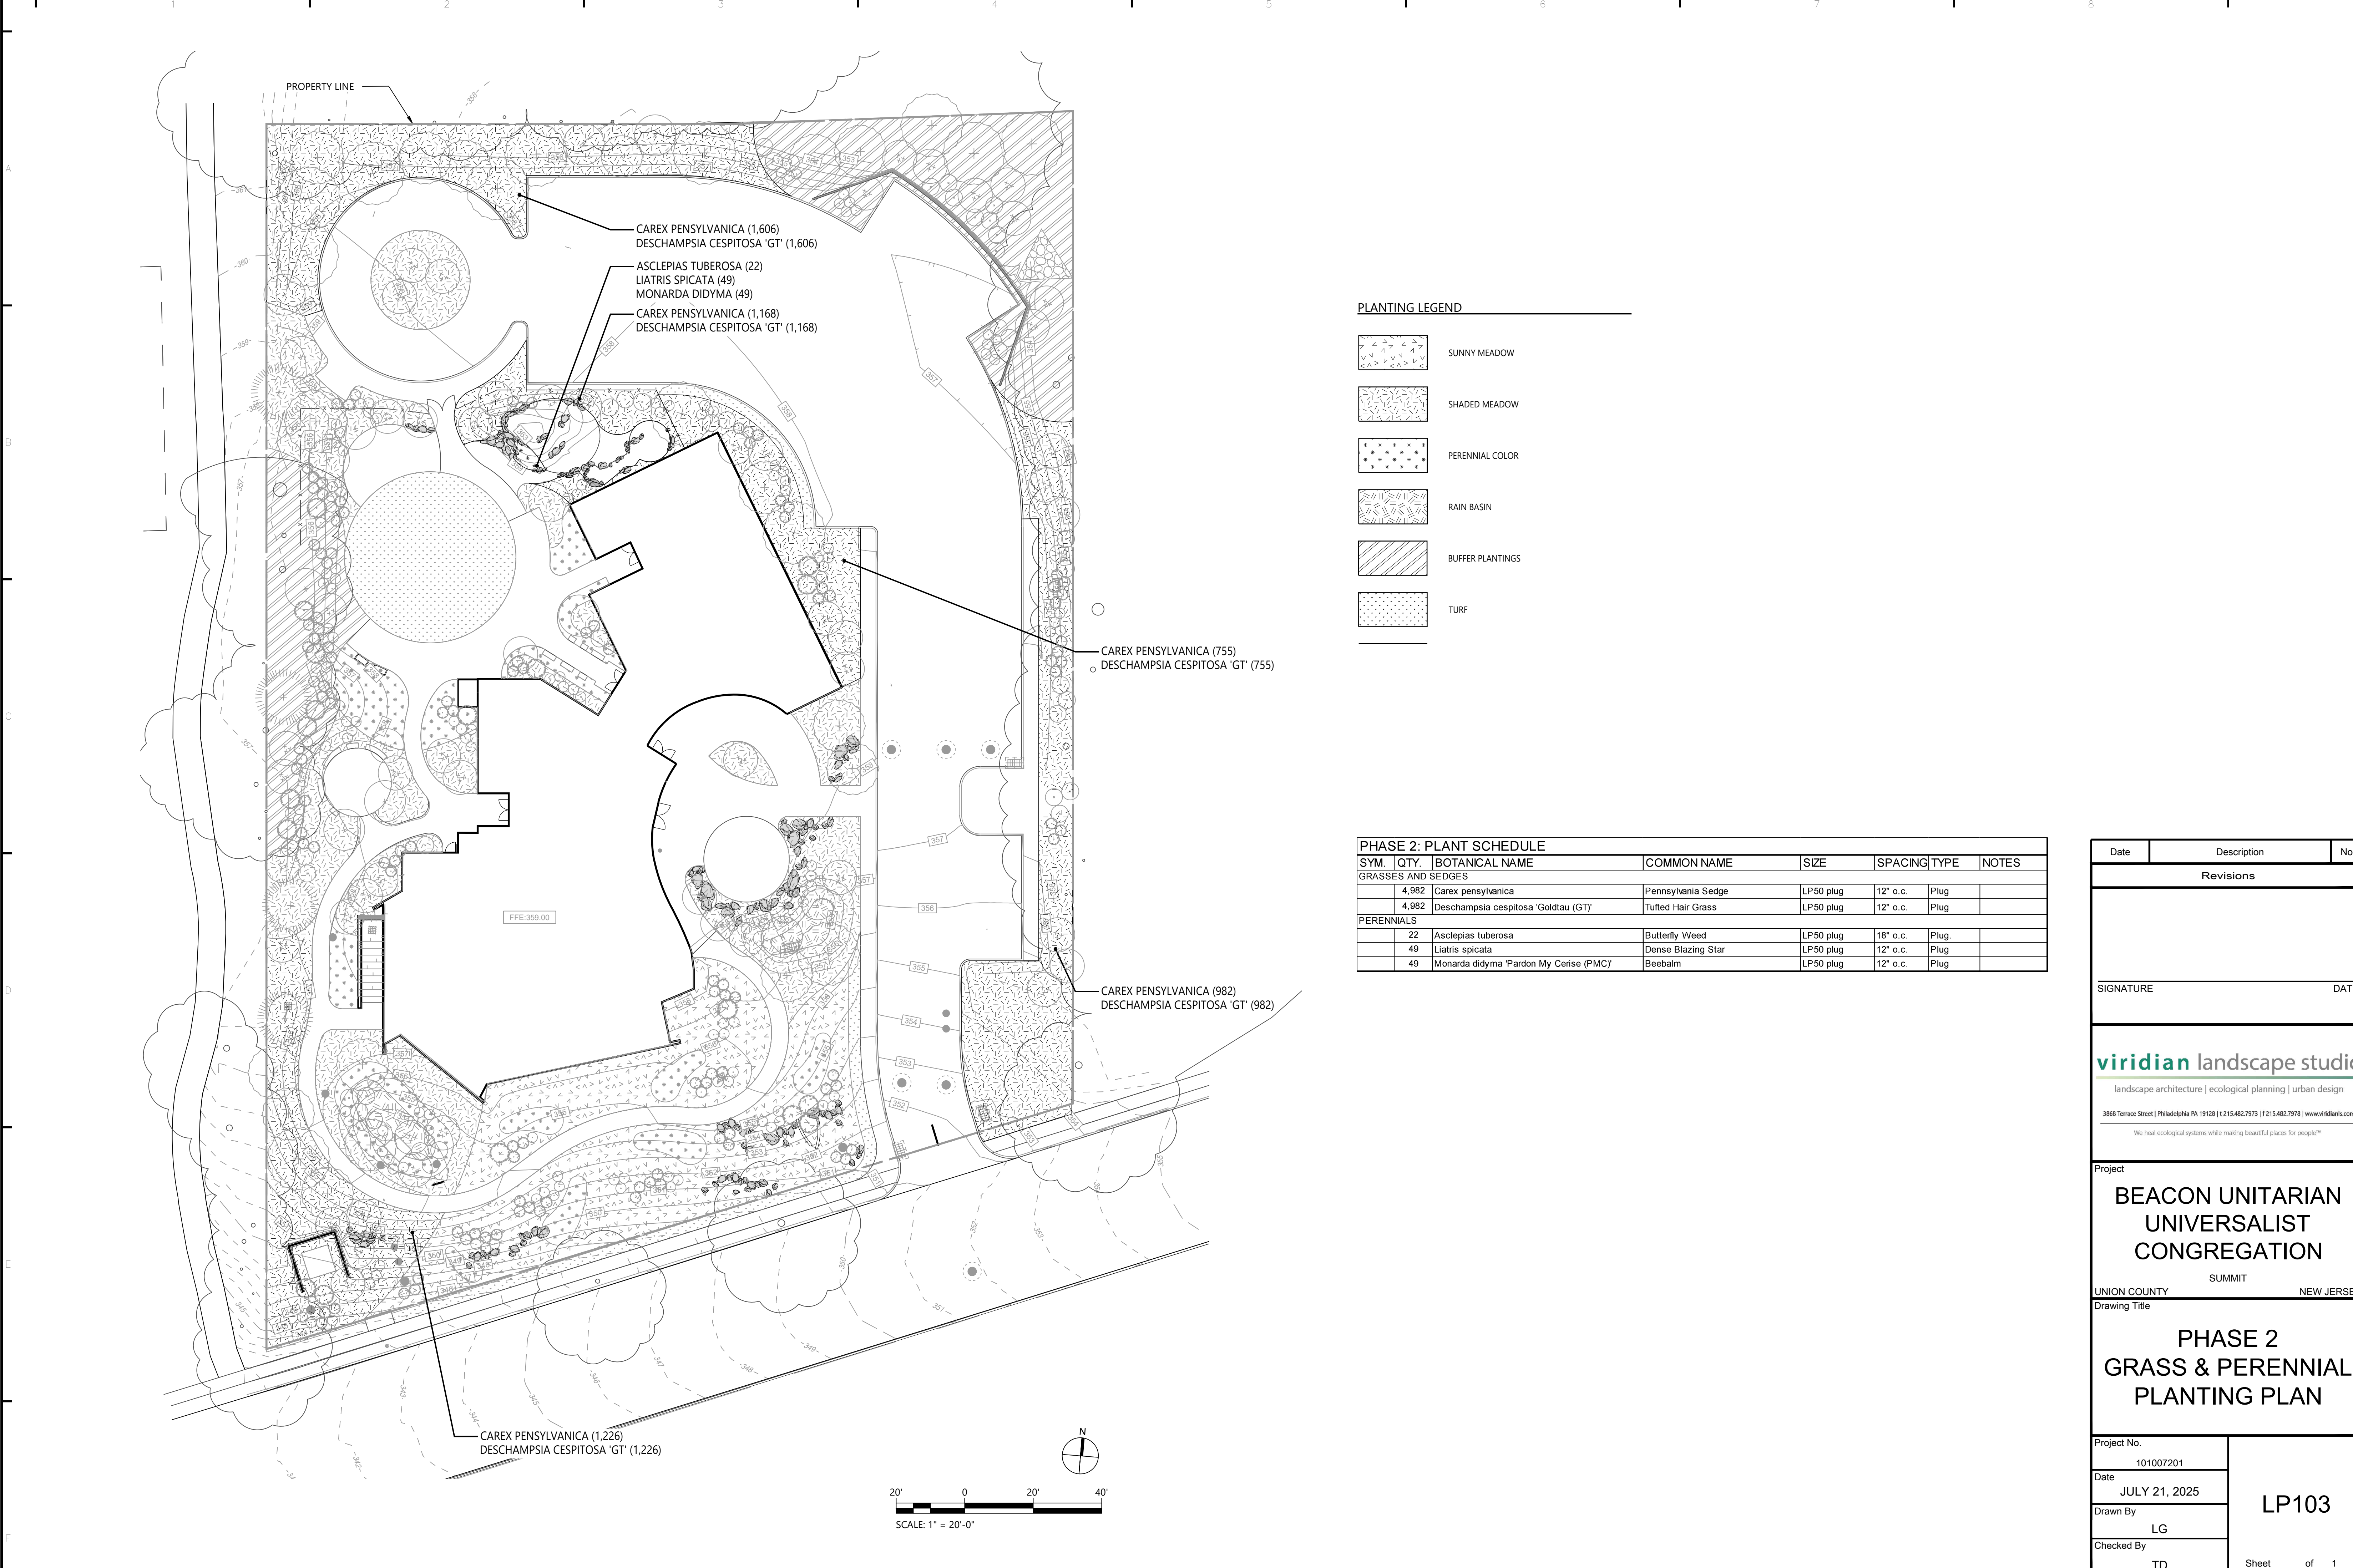

PLANTING LEGEND

- SUNNY MEADOW
- SHADED MEADOW
- PERENNIAL COLOR
- RAIN BASIN
- BUFFER PLANTINGS
- TURF

PHASE 2: PLANT SCHEDULE

SYM.	QTY.	BOTANICAL NAME	COMMON NAME	SIZE	SPACING	TYPE	NOTES
GRASSES AND SEDGES							
	4,982	Carex pensylvanica	Pennsylvania Sedge	LP50 plug	12" o.c.	Plug	
	4,982	Deschampsia cespitosa 'Goldtau (GT)	Tufted Hair Grass	LP50 plug	12" o.c.	Plug	
PERENNIALS							
	22	Asclepias tuberosa	Butterfly Weed	LP50 plug	18" o.c.	Plug	
	49	Liatris spicata	Dense Blazing Star	LP50 plug	12" o.c.	Plug	
	49	Monarda didyma 'Pardon My Cerise (PMC)	Beebalm	LP50 plug	12" o.c.	Plug	

Date	Description	No.
Revisions		
SIGNATURE		
DATE		
viridian landscape studio landscape architecture ecological planning urban design 3868 Terrace Street Philadelphia PA 19128 (215) 482-7973 (215) 482-7978 www.viridianlls.com We heal ecological systems while making beautiful places for people™		
Project		
BEACON UNITARIAN UNIVERSALIST CONGREGATION		
SUMMIT		
UNION COUNTY NEW JERSEY		
Drawing Title		
PHASE 2 GRASS & PERENNIAL PLANTING PLAN		
Project No.		LP103
101007201		
Date		
JULY 21, 2025		
Drawn By		LG
Checked By		
TD		Sheet of 1