
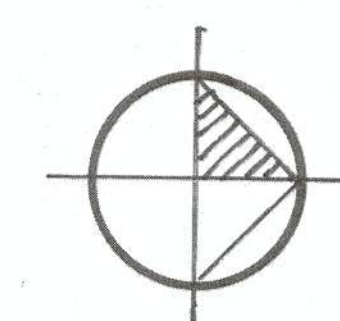


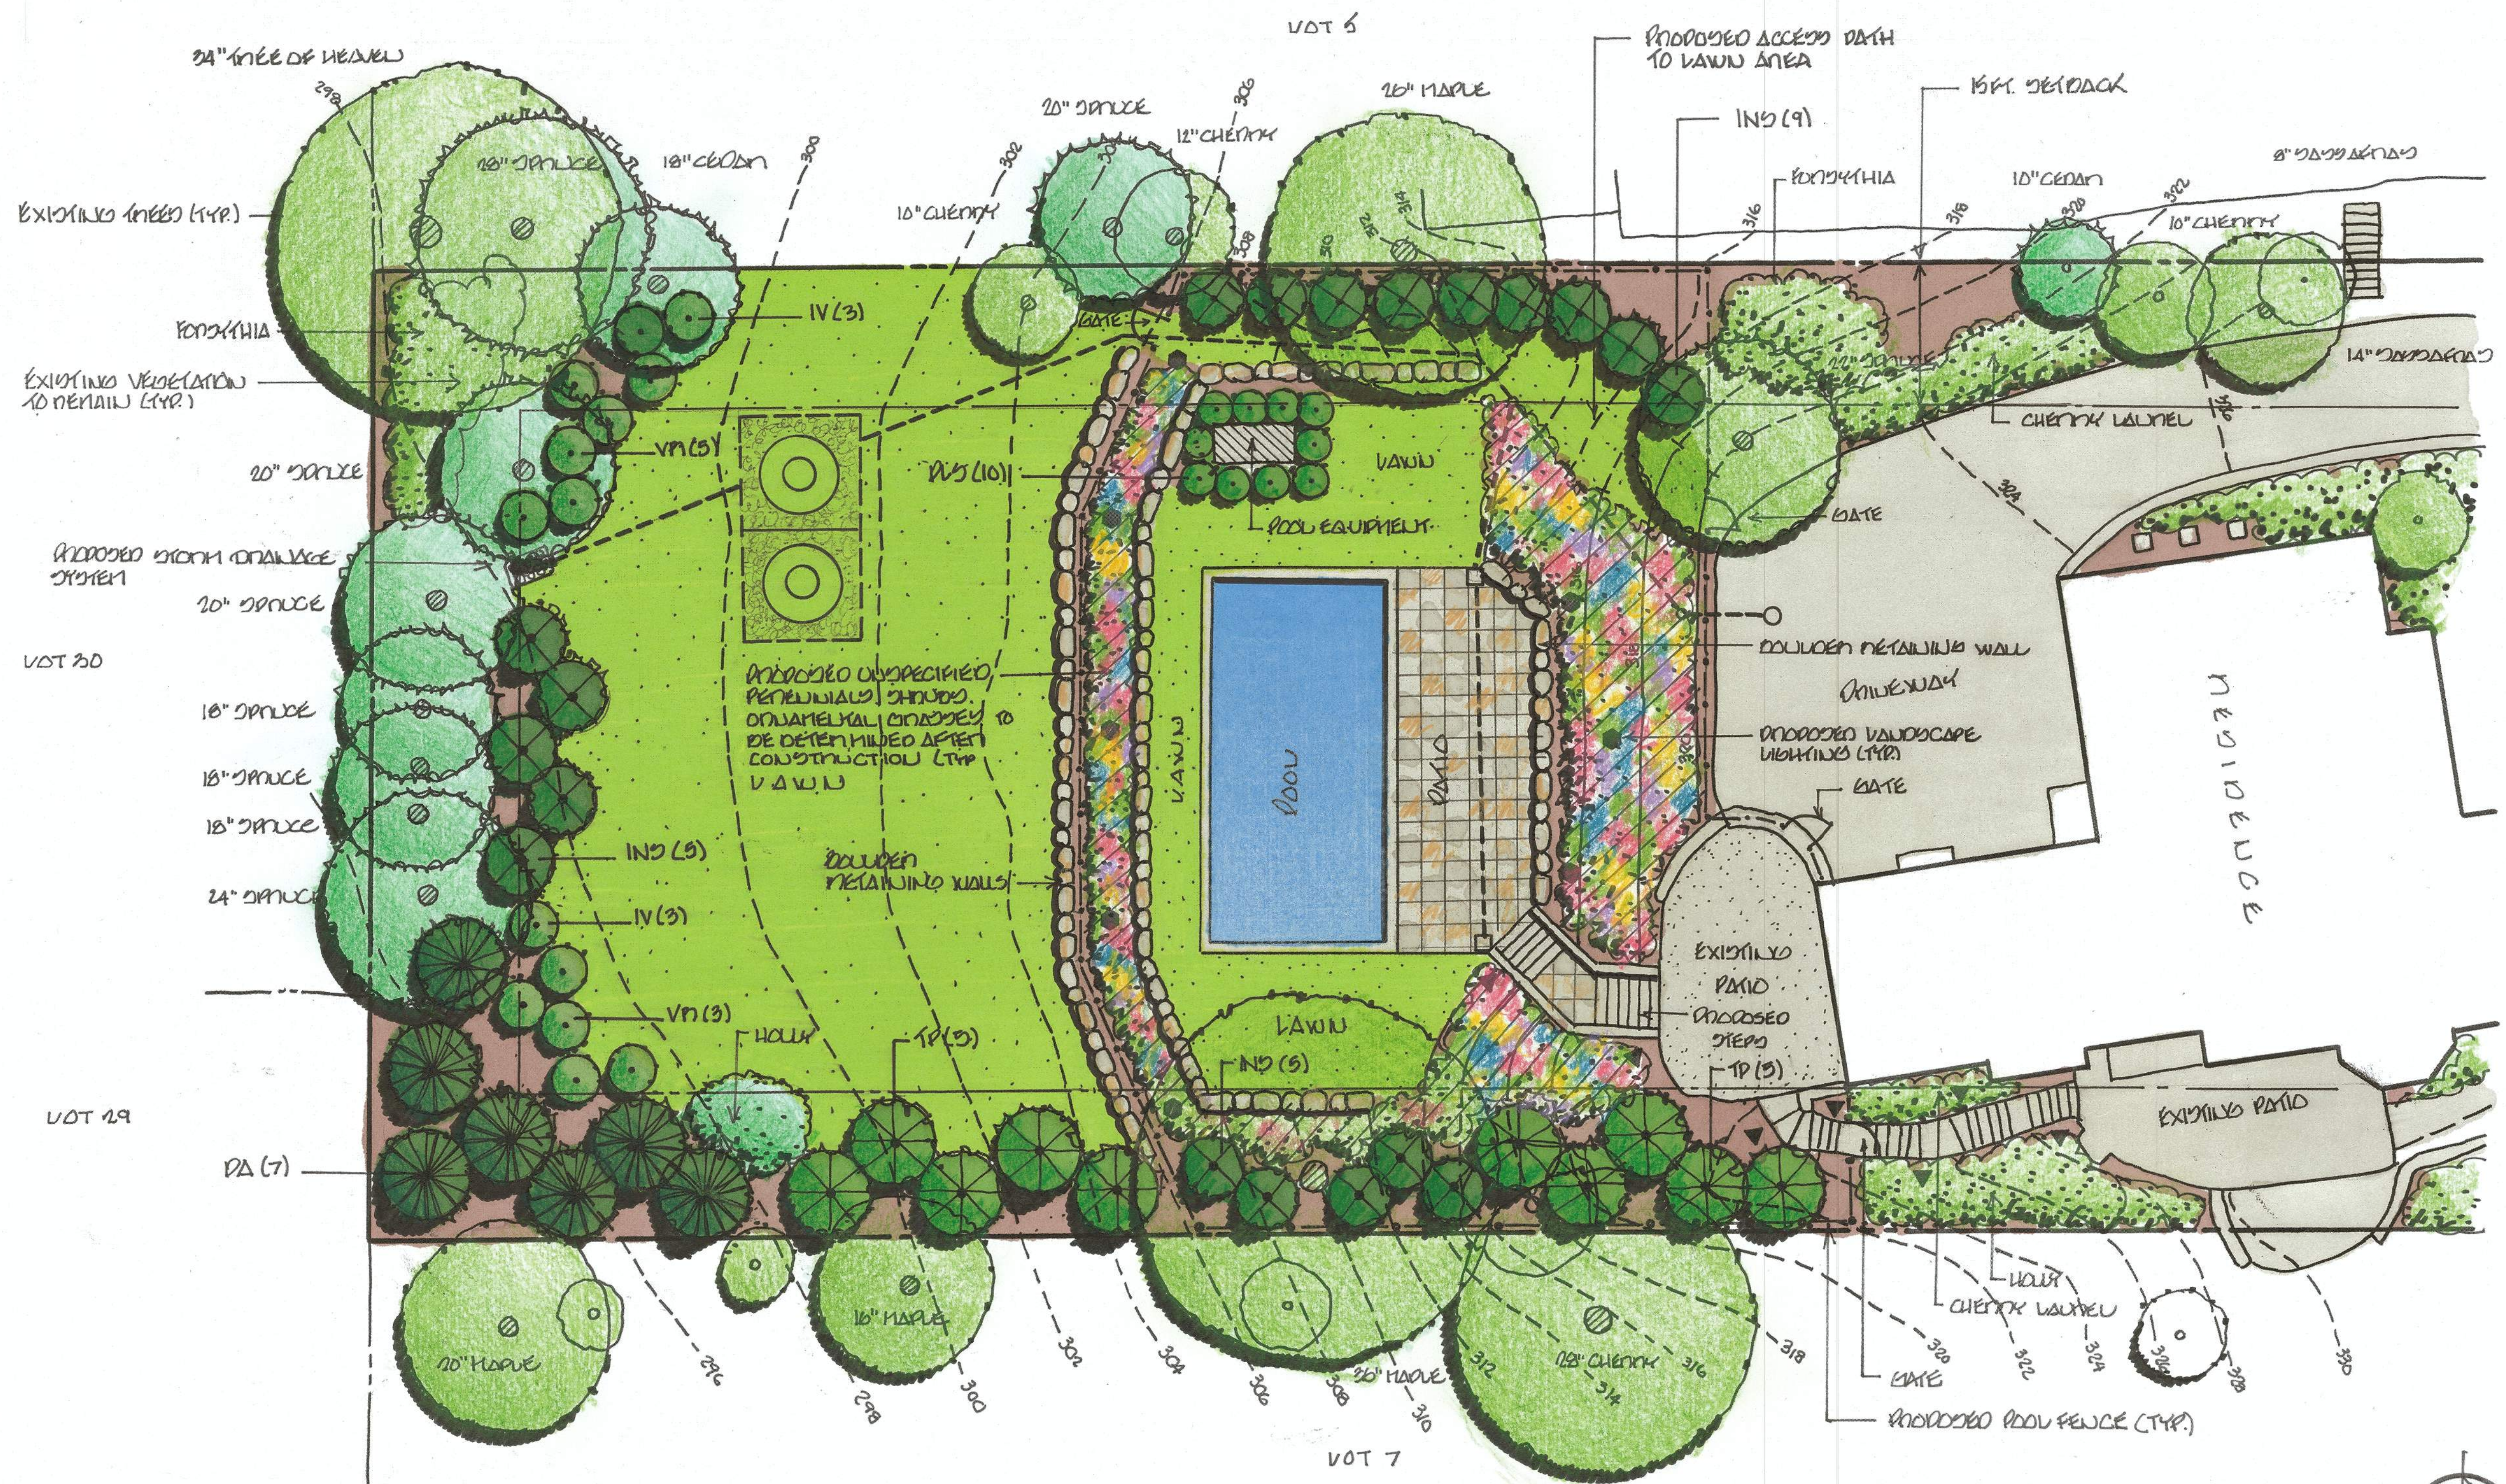

PLANT LIST

Key	Botanical Name	Common Name	Planted Size	Mature Size	Root	Comments	Qty
Deciduous Shrubs							
IV	Ilex verticillata	Winterberry Holly	30'-36" ht.	8'h x 8' w	B&B	full plants	6
Evergreen Shrubs							
INS	Ilex x Nellie Stevens	Nellie Stevens Holly	6'-7' ht	20'h x 8'w	10 gal.	full plants	20
PLS	Prunus laurocerasus	Skip Cherry Laurel	24"-30" ht.	6'h x 5'w	B&B	full plants	10
VR	Viburnum rhytidophyllum	Leatherleaf Viburnum	30"-36" ht.	8'h x 8'w	B&B	full plants	8
Evergreens							
PA	Picea abies	Norway Spruce	6'-7' ht.	60'h x 30'w	B&B	full plants	7
TP	Thuja standishii	Green Giant arborvitae	6'-7' ht	50'h x 10'w	B&B	full plants	10

PTH1 Path Lights

- Heat-Resistant Polycarbonate Lens
- Dual O-Ring Seals
- EPDM Rubber Plug In Base
- Weather-Resistant SPT-2W Wire
- Includes Ground Stake

FINISH	PRODUCT CODE	HOUSING	DIAMETER	HEIGHT	LED
Bronze	PT-PTH1-BZ-LED	Aluminum	6.1"	19"	T3 Included: 2.5W, 2700K, 180 Lumens
Black	PT-PTH1-BK-LED	Aluminum	6.1"	19"	T3 Included: 2.5W, 2700K, 180 Lumens

PTH2 Path Lights

- Heat-Resistant Polycarbonate Lens
- EPDM Rubber Plug In Base
- Weather-Resistant SPT-2W Wire
- Includes Ground Stake

FINISH	PRODUCT CODE	HOUSING	WIDTH	HEIGHT
Bronze	PT-PTH2-BZ-NL	Aluminum	6"	21"
Black	PT-PTH2-BK-NL	Aluminum	6"	21"

Landscape and Lighting Plan

Hynes Residence

58 Valley View Road
Lot 6, Block 3001
City of Summit, New Jersey

Stephen Borghi, LLA

New Jersey License No. AS 0000130

Stephen Borghi, LLA

Landscape Architecture & Site Planning
26 James Street / Westwood / N.J. / 07675
(201) 264-5108

Scale: 1" = 10ft.

Date : 5/1/25