


# PROPOSED

LOT 9  
BLOCK 603  
NORFOLK SOUTHERN (FORMERLY ERIE-LACKAWANNA)  
MORRIS & ESSEX DIV. ML - CLASS I

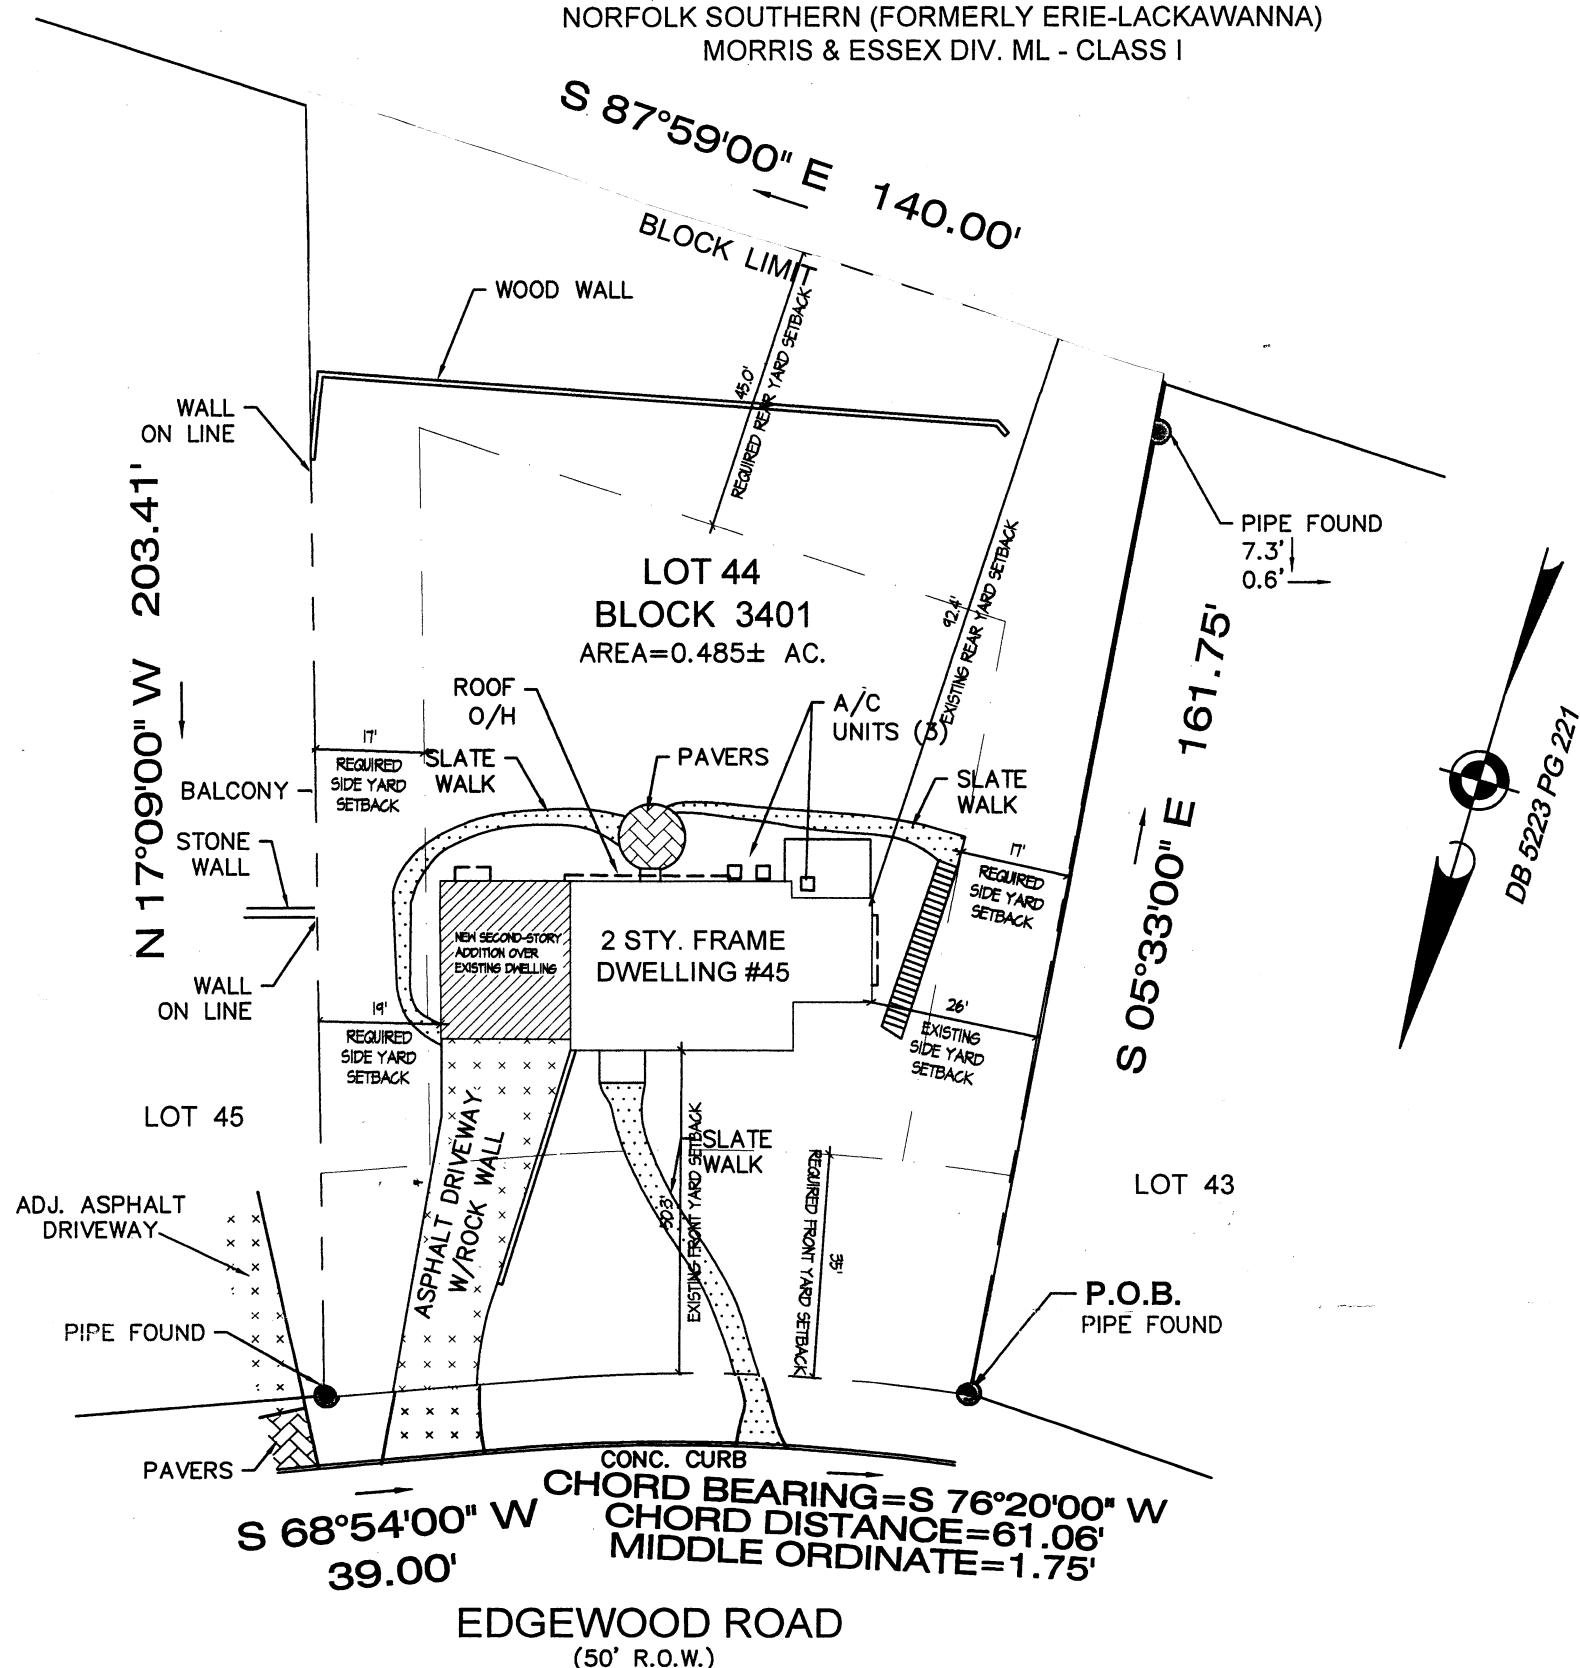

PREPARED FOR: *JEFFREY BEHM and RACHEL BEHM, husband and wife*

TITLE INSURER: *TRUE VALUE TITLE, LLC (19-2603)*  
*CHICAGO TITLE INSURANCE COMPANY*


MORTGAGE HOLDER: *NJ LENDERS CORP.,*  
*its successors and/or assigns, as their interest may appear.*

BUYER'S ATTORNEY: *ANTHONY DI MAGGIO, Esquire*  
*LAW OFFICES OF ANTHONY DI MAGGIO*

#### IMPORTANT NOTES, PLEASE REVIEW:

- I DECLARE THAT, TO THE BEST OF MY PROFESSIONAL KNOWLEDGE AND BELIEF, THIS MAP OR PLAN MADE ON 1/9/2020 BY ME OR UNDER MY DIRECT SUPERVISION IS IN ACCORDANCE WITH THE RULES AND REGULATIONS PROMULGATED BY THE STATE BOARD OF PROFESSIONAL ENGINEERS AND LAND SURVEYORS.
- THIS SURVEY DOES NOT PURPORT TO IDENTIFY BELOW GROUND ENCRUSTATIONS, UTILITIES, SERVICES LINES OR STRUCTURES, WETLANDS, OR RIPARIAN RIGHTS. NO ATTEMPT WAS MADE TO DETERMINE IF ANY PORTION OF THE PROPERTY IS CLAIMED BY THE STATE OF NEW JERSEY AS TIDELANDS. ENVIRONMENTALLY SENSITIVE AREAS, IF ANY ARE NOT LOCATED BY THIS SURVEY.
- OFFSET DIMENSIONS FROM STRUCTURES TO PROPERTY LINES SHOWN HEREON ARE NOT TO BE USED TO REESTABLISH PROPERTY LINES.
- THIS SURVEY IS SUBJECT TO CONDITIONS WHICH AN ACCURATE TITLE SEARCH MIGHT DISCLOSE, SUBJECT TO RESTRICTIONS AND EASEMENTS RECORDED AND/OR UNRECORDED.
- PROPERTY CORNERS HAVE NOT BEEN SET AS PER CONTRACTUAL AGREEMENT. (N.J.A.C. 13:40-5.1(D))

DB 5223 PG 221

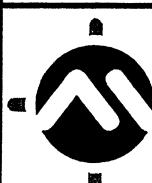

**MORGAN**  
engineering & surveying

CERTIFICATE OF AUTHORIZATION: 24GA28229800

P.O. BOX 5232  
TOMS RIVER, N.J. 08754  
TEL: 732-270-9690  
FAX: 732-270-9691

[www.morganengineeringllc.com](http://www.morganengineeringllc.com)

*David J. Von Steenburg*  
DAVID J. VON STEENBURG

PROFESSIONAL LAND SURVEYOR  
N.J. LIC. No. 34500

## SURVEY OF PROPERTY

LOT 44

BLOCK 3401

CITY OF SUMMIT

COUNTY OF UNION

NEW JERSEY

Scale: 1"=30'	Drawn By: PK	Date: 1/9/2020	JOB #: 19-12725	CAD File #: 19-12725	Sheet #: 1 OF 1
------------------	-----------------	-------------------	--------------------	-------------------------	--------------------