

North

DRAFT

4			
3			
2			
1	xx/xx/xx	XXX	xxx
No.	Revision Date	Comments	INT.

edward clark
landscape architect

362 Rt. 206
Flanders, NJ 07836
office: (973) 584-9900
fax: (973) 584-9903
office@edwardclarkla.com
www.edwardclarkla.com

American Society of Landscape Architects
NJCLA AS00805

Bid Set
NOT FOR CONSTRUCTION


Project:
709 Springfield
Summit, NJ

Drawing Title:
Landscape Plan

Date: 15-July-2022
Scale: AS NOTED
Drawn by: Laura E. Orecki
Reviewed by: Edward Clark, L.L.A.
Approved by:

Sheet:
L-1

NJLLA AS00805

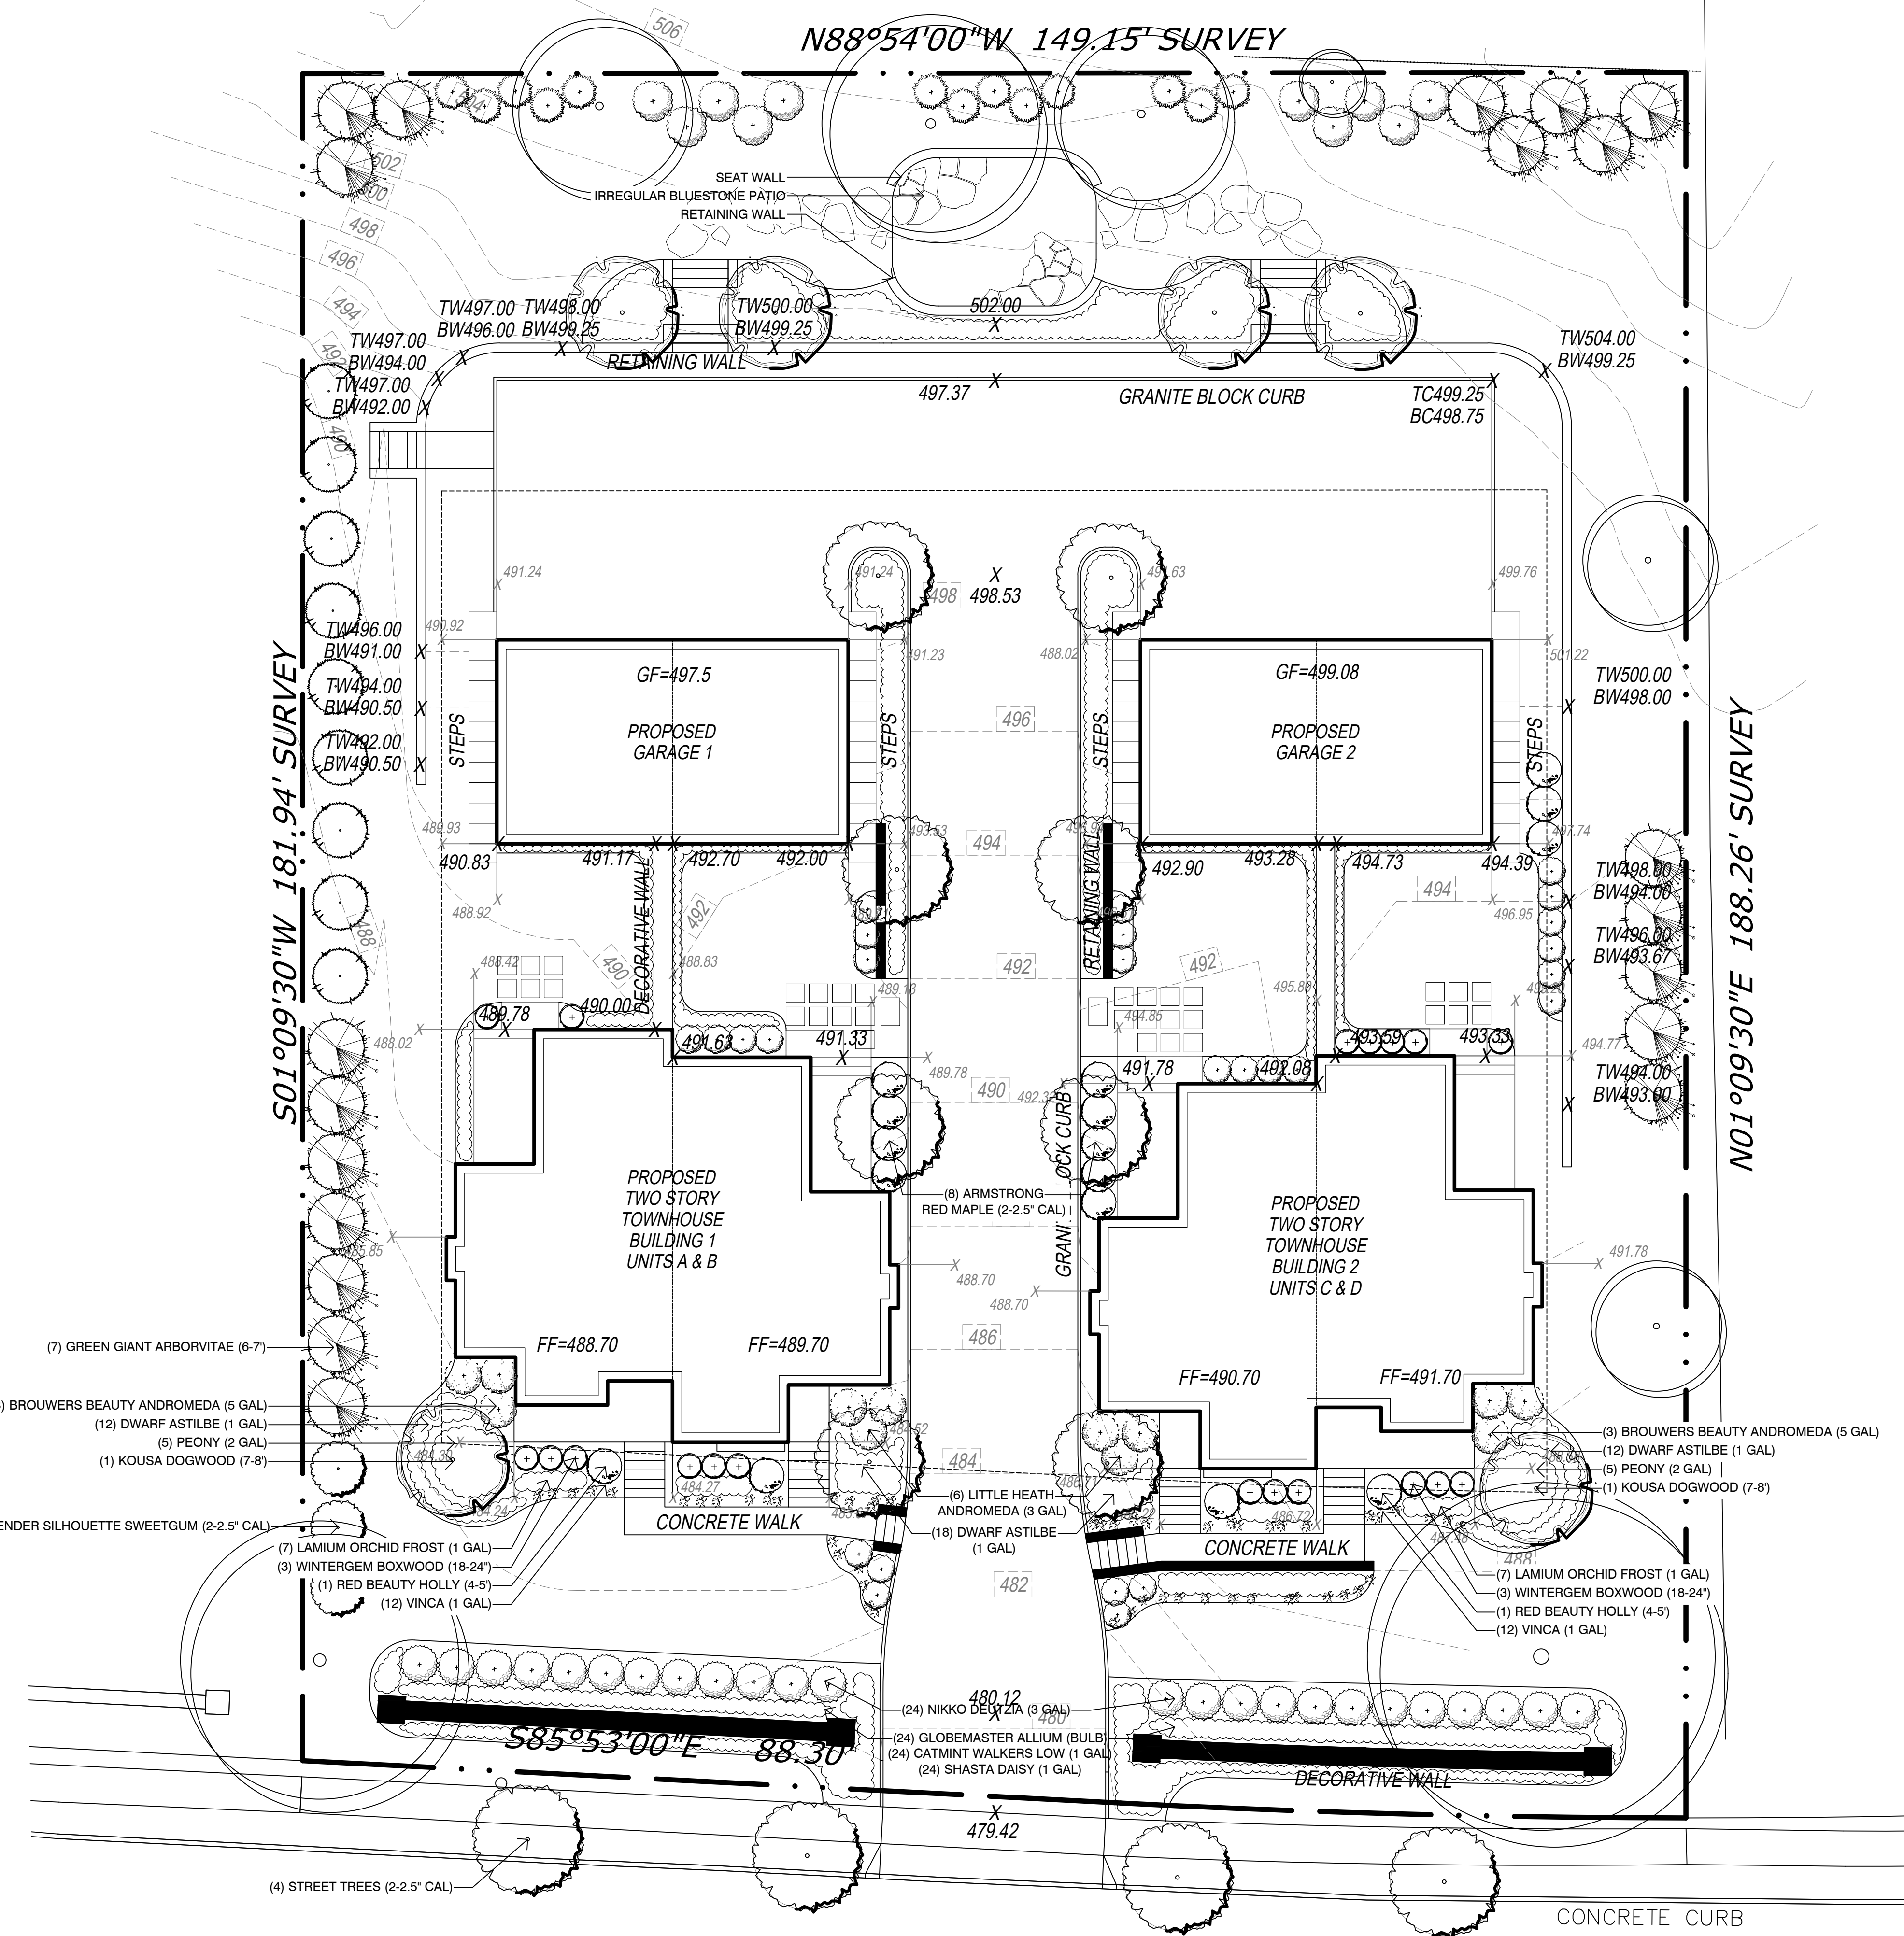

Landscape Plan
Scale: 1" = 10'-0"